


Legende

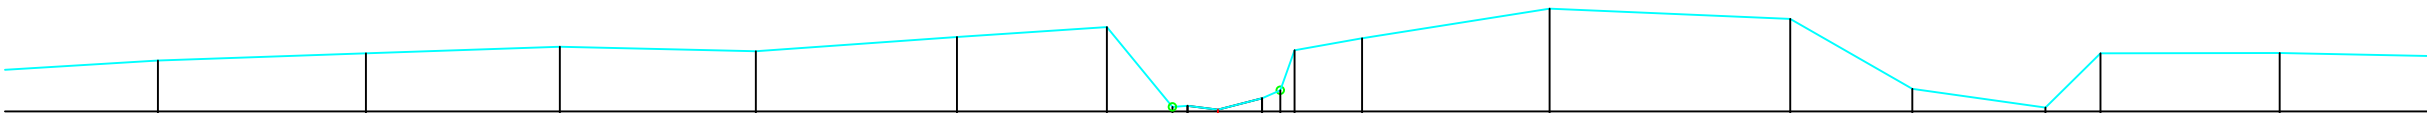

MATEN TERREIN	39.67	39.77	39.86	39.80	39.98	40.12	39.06	39.07	39.02	39.17	39.81	39.97	40.36	40.22	39.30	39.05	39.77	39.77
MATEN SLIBLIJN							39.07	39.02	39.17	39.28	39.81							
TUSSENAFST. TERREIN	2.54	2.75	2.57	2.59	2.66	1.98	0.87	0.40	0.58	0.24	0.89	2.48	3.18	1.61	1.76	0.73	2.37	2.67
GECUM. AFST. TERREIN	-14.02	-11.27	-8.71	-6.11	-3.45	-1.47	-0.60	-0.40	0.00	0.58	0.82	1.91	4.39	7.57	9.18	10.95	11.68	14.05

Gemeente Lubbeek

B3002 **Winge**

VHAG: 7156

Locatie atlaspunt (LB72): X-coördinaat: 183678,629 Y-coördinaat: 176543,053

DWARSPROFIELPLAN

Atlaspunt - 553
Datum opmeting: 2002-04-02
Schaal: 1/100

