


Legende

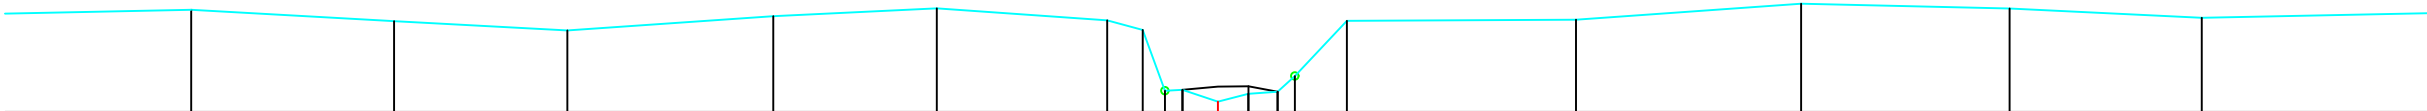

|                      |        |        |       |       |       |       |       |       |       |       |       |       |       |       |       |       |       |       |
|----------------------|--------|--------|-------|-------|-------|-------|-------|-------|-------|-------|-------|-------|-------|-------|-------|-------|-------|-------|
| MATEN TERREIN        | 40.35  | 40.20  | 40.08 | 40.27 | 40.37 | 40.21 | 40.09 | 39.28 | 39.29 | 39.14 | 39.24 | 39.27 | 39.48 | 40.20 | 40.22 | 40.43 | 40.37 | 40.24 |
| MATEN SLIBLIJN       |        |        |       |       |       |       |       | 39.29 | 39.29 | 39.34 | 39.34 | 39.27 |       |       |       |       |       |       |
| TUSSENAFST. TERREIN  | 2.68   | 2.29   | 2.72  | 2.16  | 2.25  | 0.47  | 0.29  | 0.23  | 0.47  | 0.00  | 0.40  | 0.39  | 0.69  | 3.03  | 2.98  | 2.76  | 2.54  | 3.26  |
| GECUM. AFST. TERREIN | -13.58 | -10.90 | -8.61 | -5.88 | -3.72 | -1.47 | -1.00 | -0.70 | -0.47 | 0.00  | 0.79  | 1.02  | 1.71  | 4.74  | 7.72  | 10.47 | 13.01 |       |

Gemeente Lubbeek

**B3002** **Winge**

VHAG: 7156

Locatie ataspunt (LB72): X-coördinaat: 183678,17 Y-coördinaat: 176456,247

DWARSPROFIELPLAN

Ataspunt - 555  
Datum opmeting: 2002-04-02  
Schaal: 1/100

