
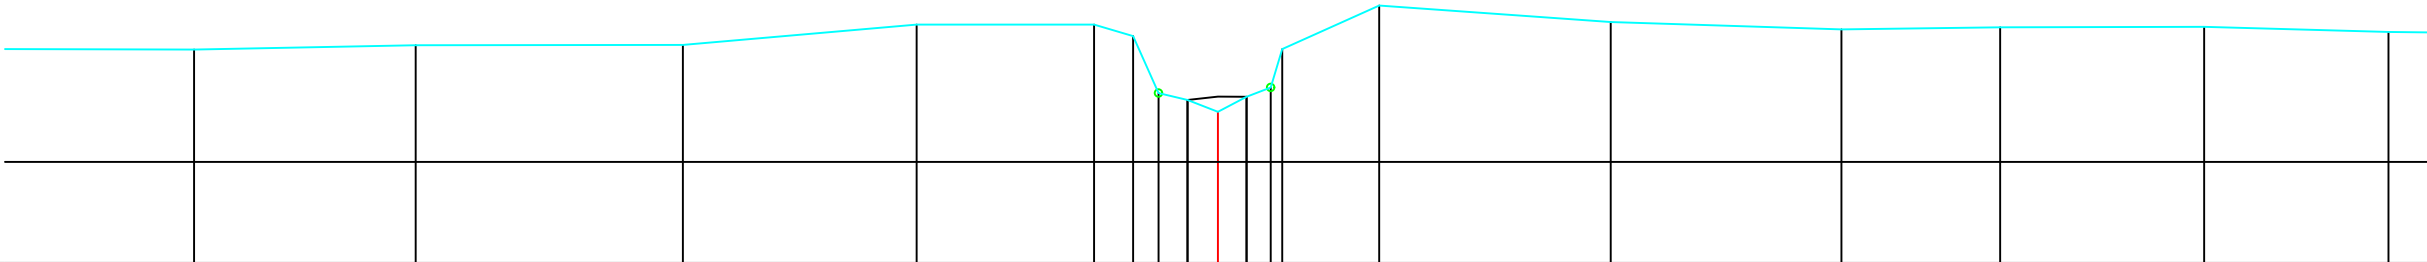


Legende

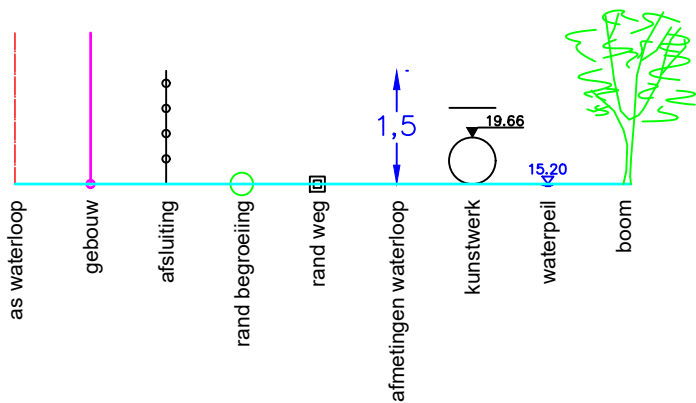

MATEN TERREIN		40.49	40.54	40.55	40.82	40.82	40.66	39.91	39.82	39.66	39.86	39.86	40.48	41.07	40.85	40.75	40.78	40.79	40.72
MATEN SLIBLIJN																			
TUSSENAFST. TERREIN	2.54	2.93	3.54	3.09	2.35	0.52	0.34	0.38	0.40	0.38	0.32	0.35	1.28	3.06	3.05	2.10	2.70	2.44	
GECUM. AFST. TERREIN	-13.54	-10.61	-7.08	-3.99	-1.64	-1.12	-0.79	-0.40	0.00	0.38	0.70	0.65	2.13	5.20	8.25	10.35	13.05	15.48	

Gemeente Lubbeek

B3002 **Winge**

VHAG: 7156

Locatie atlaspunt (LB72): X-coördinaat: 183568,256 Y-coördinaat: 176237,973

DWARSPROFIELPLAN

Atlaspunt - 561
Datum opmeting: 2002-04-02
Schaal: 1/100

