
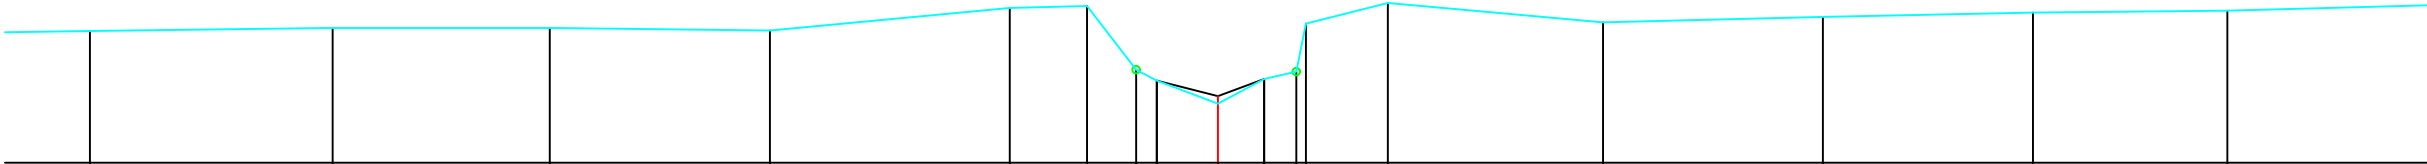


Legende

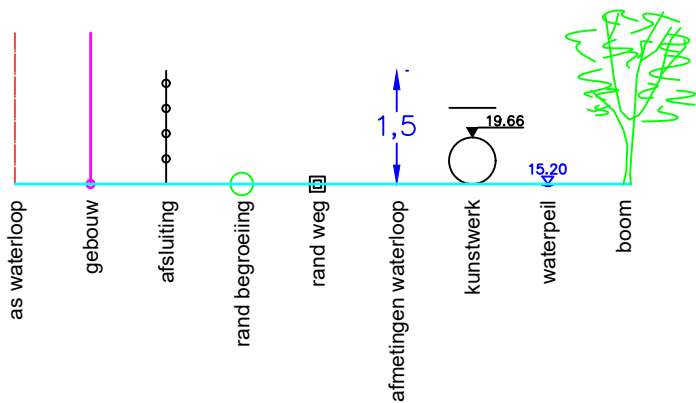

MATEN TERREIN	40.74	40.78	40.78	40.75	41.05	41.07	40.23	40.09	39.78	40.11	40.84	41.11	40.86	40.93	40.99	41.01
MATEN SLIBLIJN							40.09	39.88	40.11	40.84						
TUSSENAFST. TERREIN	3.21	2.87	2.91	3.17	1.02	0.65	0.27	0.81	0.61	0.43	1.08	2.85	2.91	2.78	2.57	2.81
GECUM. AFST. TERREIN	-14.92	-11.71	-8.84	-5.93	-2.75	-1.73	-1.08	-0.81	0.00	0.61	1.04	2.25	5.09	8.00	10.78	13.35

Gemeente Lubbeek

B3002 **Winge**

VHAG: 7156

Locatie atlaspunt (LB72): X-coördinaat: 183534,312 Y-coördinaat: 176196,719

DWARSPROFIELPLAN

Atlaspunt - 562
Datum opmeting: 2002-04-02
Schaal: 1/100

