


Legende

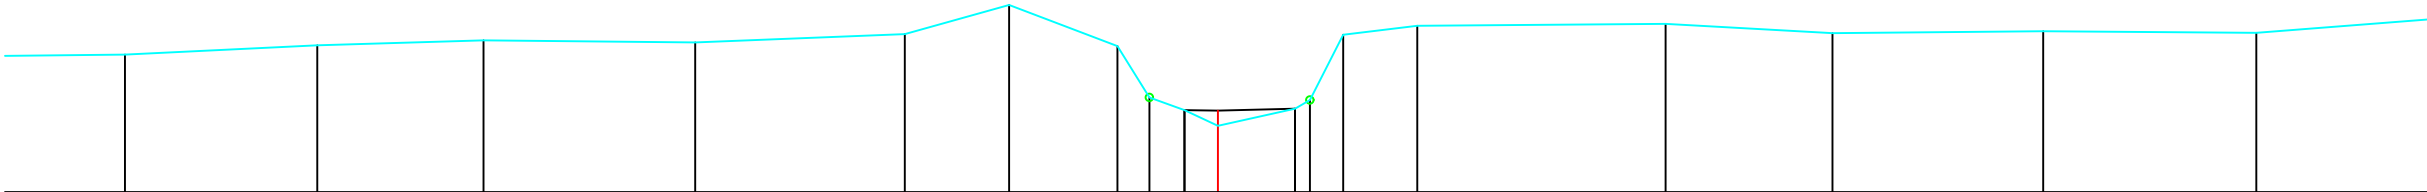

MATEN TERREIN	- 40.82	- 40.94	- 41.01	- 40.98	- 41.09	- 41.47	- 40.93	- 40.25	- 40.08	- 39.88	- 40.10	- 40.22	- 41.08	- 41.20	- 41.23	- 41.10	- 41.13	- 41.11	
MATEN SLIBLIJN	40.08 40.08 40.10 40.22 41.08 41.20 41.23 41.10 41.13 41.11																		
TUSSENAFST. TERREIN	2.48	2.54	2.20	2.80	2.77	1.38	1.43	0.43	0.46	0.44	1.02	0.20	0.44	0.98	3.28	2.21	2.79	2.82	2.48
GECUM. AFST. TERREIN	-14.46	-11.92	-9.72	-6.92	-4.14	-2.76	-1.33	-0.91	-0.44	0.00	1.02	1.22	1.66	2.64	5.92	8.13	10.92	13.74	

Gemeente Lubbeek

B3002

Winge

VHAG: 7156

Locatie atlaspunt (LB72): X-coördinaat: 183503,224 Y-coördinaat: 176158,874

DWARSPROFIELPLAN

Atlaspunt - 563
Datum opmeting: 2002-04-02
Schaal: 1/100



VLAAMS-
BRABANT