


Legende



Kunstwerk 7156–491

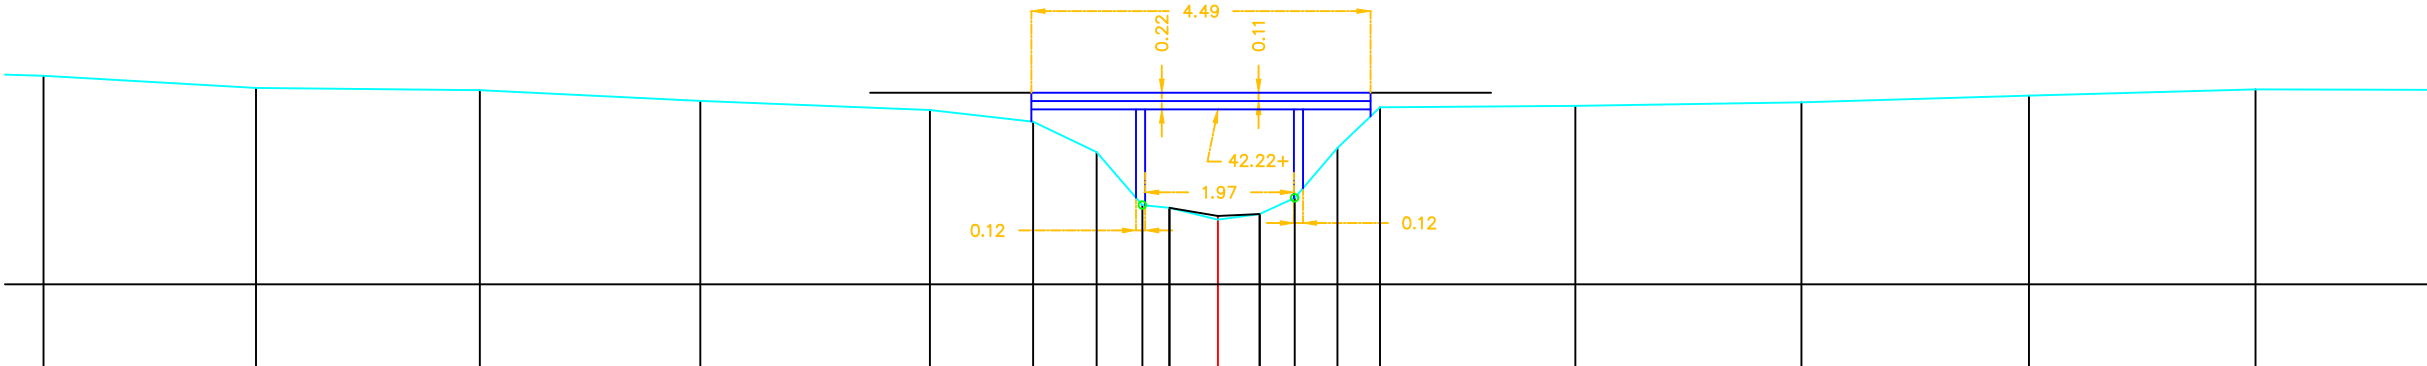

MATEN TERREIN	- 42.76	- 42.60	- 42.57	- 42.43	- 42.31	- 42.15	- 41.75	- 41.05	- 41.01	- 40.85	- 40.93	- 41.14	- 41.80	- 42.34	- 42.36	- 42.41	- 42.50	- 42.58
MATEN SLIBLIJN	41.01 40.90 40.93 41.14 41.80 42.34 42.36 42.41 42.50 42.58																	
TUSSENAFST. TERREIN	2.81	2.96	2.92	3.04	1.37	0.84	0.61	0.36	0.64	0.55	0.47	0.56	0.56	2.58	2.99	3.01	3.00	2.63
GECUM. AFST. TERREIN	-15.54	-12.73	-9.76	-6.85	-3.81	-2.45	-1.61	-1.00	-0.64	0.00	0.55	1.02	1.58	2.14	4.73	7.72	10.73	13.73

Gemeente Lubbeek

B3002

Winge

VHAG: 7156

Locatie atlaspunt (LB72): X-coördinaat: 183468,961 Y-coördinaat: 175693,348

DWARSPROFIELPLAN

Atlaspunt - 576
Datum opmeting: 2002-04-02
Schaal: 1/100

