


Legende

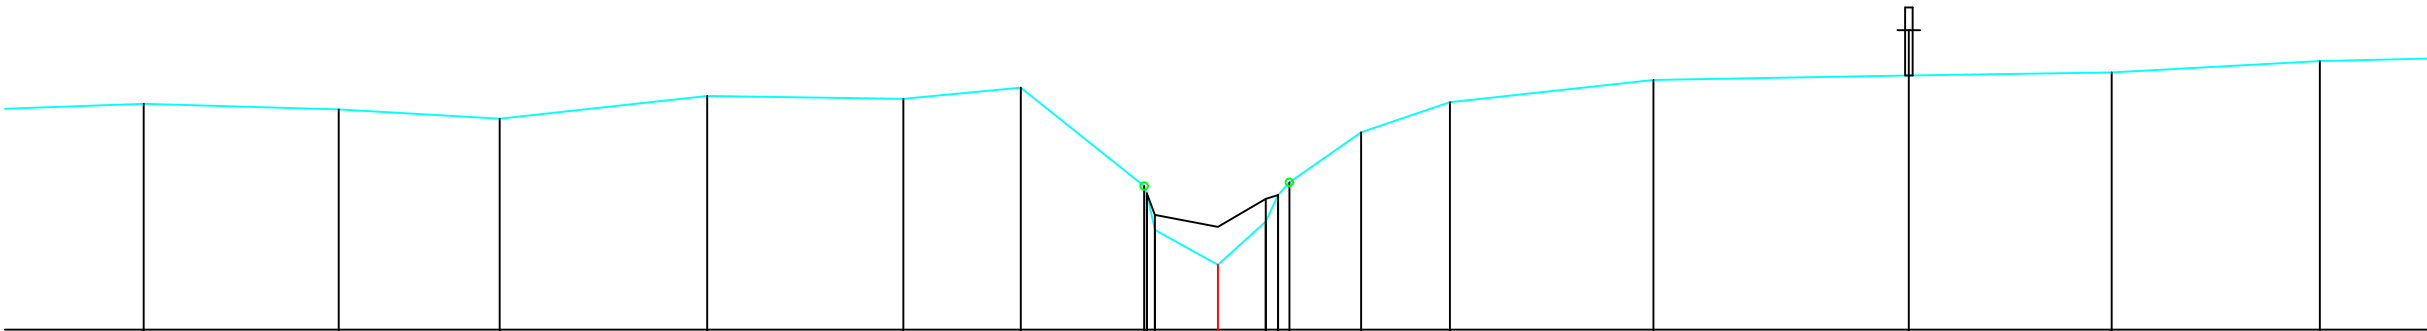

MATEN TERREIN	42.99	42.91	42.79	43.09	43.05	43.20	41.80	41.82	40.86	41.43	41.95	42.61	43.01	43.30	43.36	43.40	43.55
MATEN SLIBLIJN							41.80	41.82	41.36	41.73	41.78						
TUSSENAFST. TERREIN	2.27	2.58	2.13	2.75	2.60	1.55	1.63	0.04	0.84	0.63	0.15	0.95	1.18	2.69	3.38	2.68	2.76
GECUM. AFST. TERREIN	-14.21	-11.63	-9.50	-6.76	-4.16	-2.61	-0.84	-0.84	0.00	0.63	0.95	1.89	3.07	5.76	9.14	11.82	14.58

Gemeente Lubbeek

B3002

Winge

VHAG: 7156

Locatie atlaspunt (LB72): X-coördinaat: 183564,694 Y-coördinaat: 175513,518

DWARSPROFIELPLAN

Atlaspunt - 583
Datum opmeting: 2002-04-02
Schaal: 1/100

