
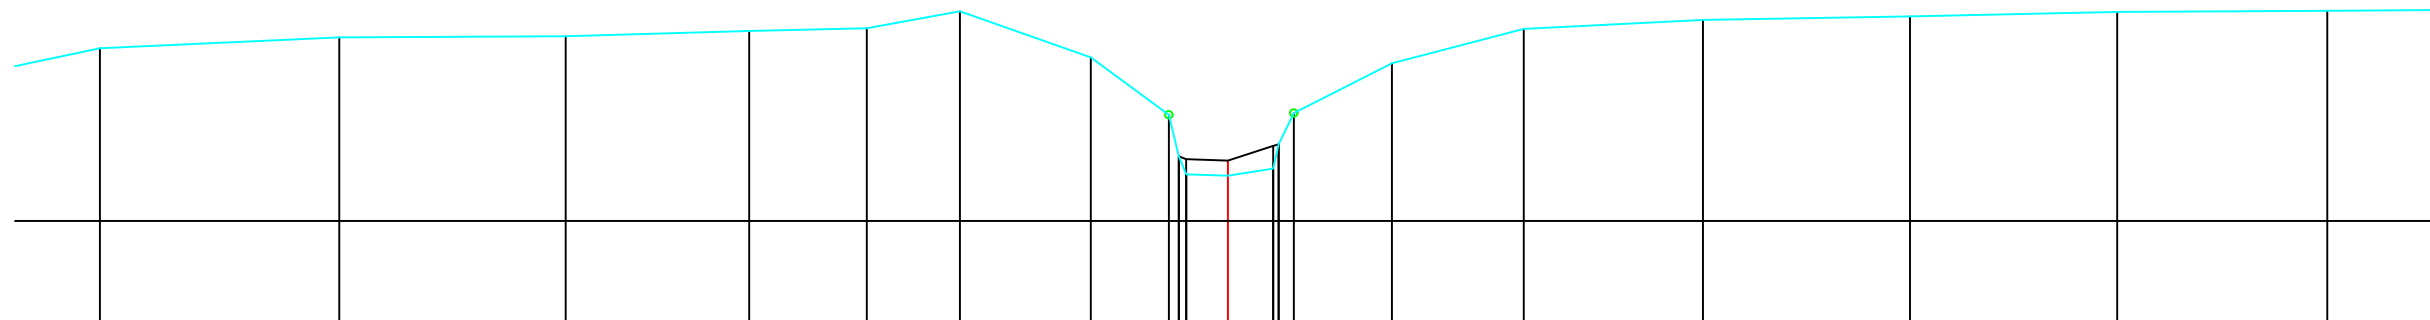


Legende

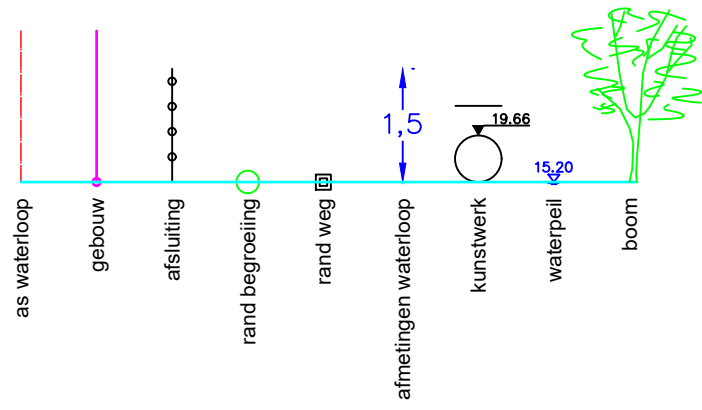

MATEN TERREIN		43.28	43.43	43.44	43.51	43.55	43.77	43.16	41.40	41.88	41.60	41.69	42.03	43.09	43.54	43.66	43.70	43.76	43.78
MATEN SLIBLIJN									41.88	41.88	41.80	41.88	42.01						
TUSSENAFST. TERREIN	15	3.17	3.00	2.43	1.56	1.23	1.73	1.03	0.18	0.55	0.60	0.70	1.30	1.74	2.37	2.74	2.74	2.78	2.
GECUM. AFST. TERREIN		-14.92	-11.76	-8.76	-6.33	-4.78	-3.55	-1.82	-0.78	-0.53	0.00	0.60	0.87	2.17	3.91	6.28	9.02	11.76	14.54

Gemeente Lubbeek
B3002 Winge
 VHAG: 7156
 Locatie atlaspunt (LB72): X-coördinaat: 183597,96 Y-coördinaat: 175436,355

DWARSPROFIELPLAN
 Atlaspunt - 585
 Datum opmeting: 2002-04-02
 Schaal: 1/100

