
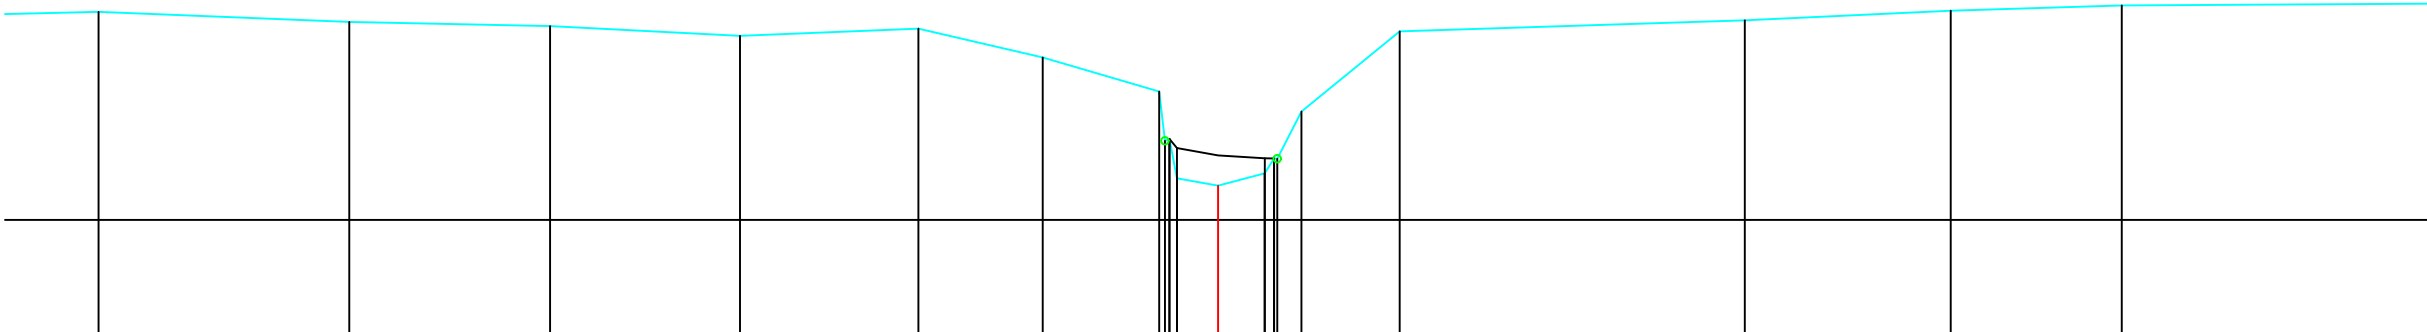


Legende

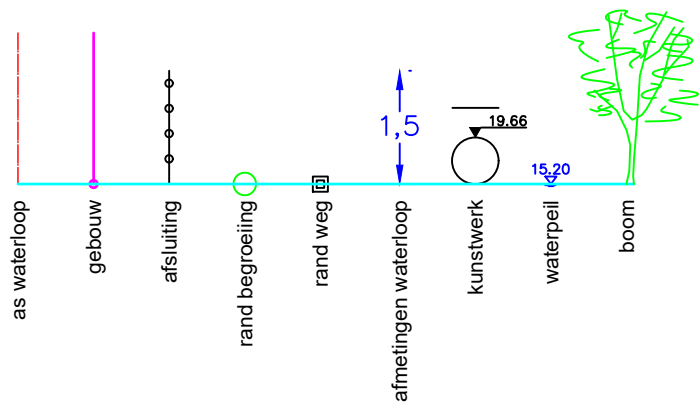

MATEN TERREIN	43.75	43.62	43.56	43.44	43.53	43.15	43.70	43.09	41.55	41.45	41.66	43.49	43.64	43.77	43.84
MATEN SLIBLIJN							42.07	41.96	41.85	41.88	41.81				
TUSSENAFST. TERREIN	1.87	3.32	2.66	2.51	2.36	1.64	1.54	0.00	0.62	0.64	1.30	4.57	2.72	2.26	4.54
GECUM. AFST. TERREIN	-14.81	-11.49	-8.84	-6.32	-3.96	-2.32	-0.78	-0.84	0.00	0.62	0.74	2.40	6.97	9.69	11.95

Gemeente Lubbeek

B3002 **Winge**

VHAG: 7156

Locatie atlaspunt (LB72): X-coördinaat: 183612,912 Y-coördinaat: 175417,192

DWARSPROFIELPLAN

Atlaspunt - 586
Datum opmeting: 2002-04-02
Schaal: 1/100

