


Legende

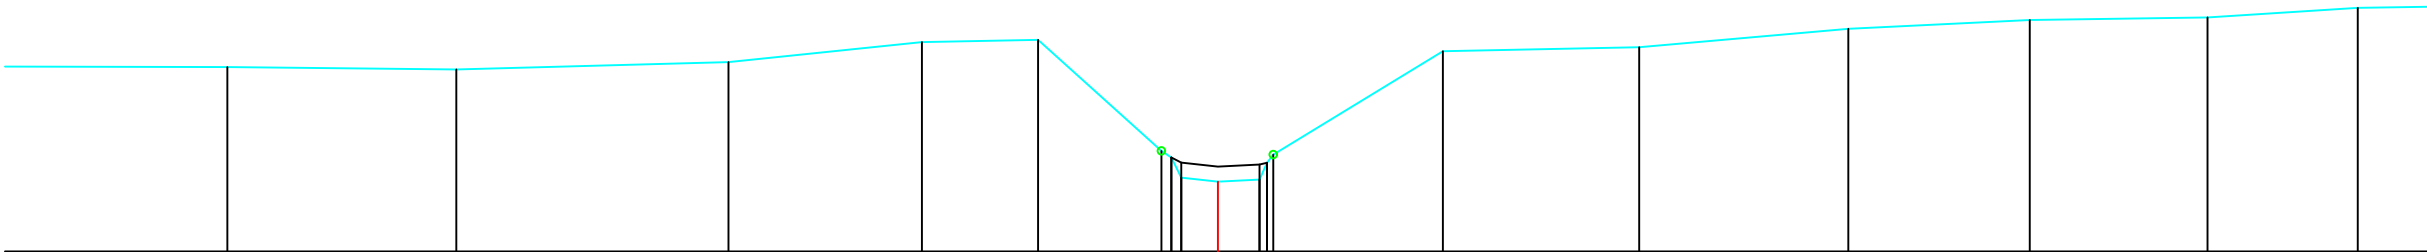

MATEN TERREIN		- 45.44		- 45.41		- 45.50		- 45.77		- 45.80		- 44.33	- 44.24	- 43.98	- 43.92	- 43.95	- 44.15	- 44.26		- 45.65		- 45.70		- 45.95		- 46.06		- 46.10		- 46.22
MATEN SLIBLIJN												- 44.33	- 44.24	- 43.98	- 44.12	- 44.15	- 44.17	- 44.26												
TUSSENAFST. TERREIN	3.21		3.03		3.60		2.56		1.54		1.63	0.13	0.18	0.49	0.55	0.08			2.24		2.60		2.77		2.40		2.35		1.99	
GECUM. AFST. TERREIN		-13.11		-10.08		-6.48		-3.92		-2.38		-0.75	-0.68	-0.49	0.00	0.55	0.08		2.98		5.57		8.34		10.74		13.09		15.08	

Gemeente Lubbeek

B3002

Winge

VHAG: 7156

Locatie atlaspunt (LB72): X-coördinaat: 183911,662 Y-coördinaat: 174866,005

DWARSPROFIELPLAN

Atlaspunt - 604
Datum opmeting: 2002-04-02
Schaal: 1/100

