



Legende

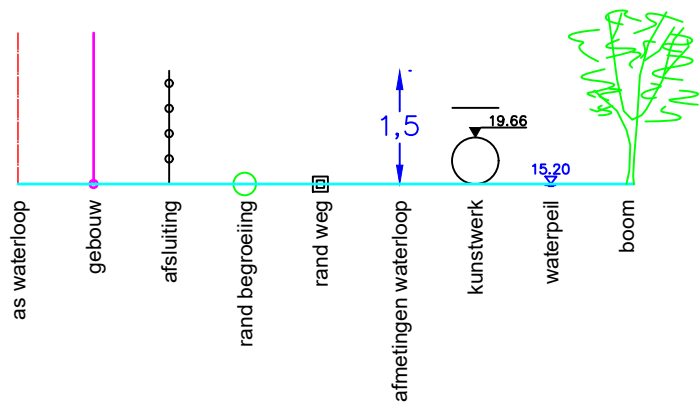

Kunstwerk 7156-521

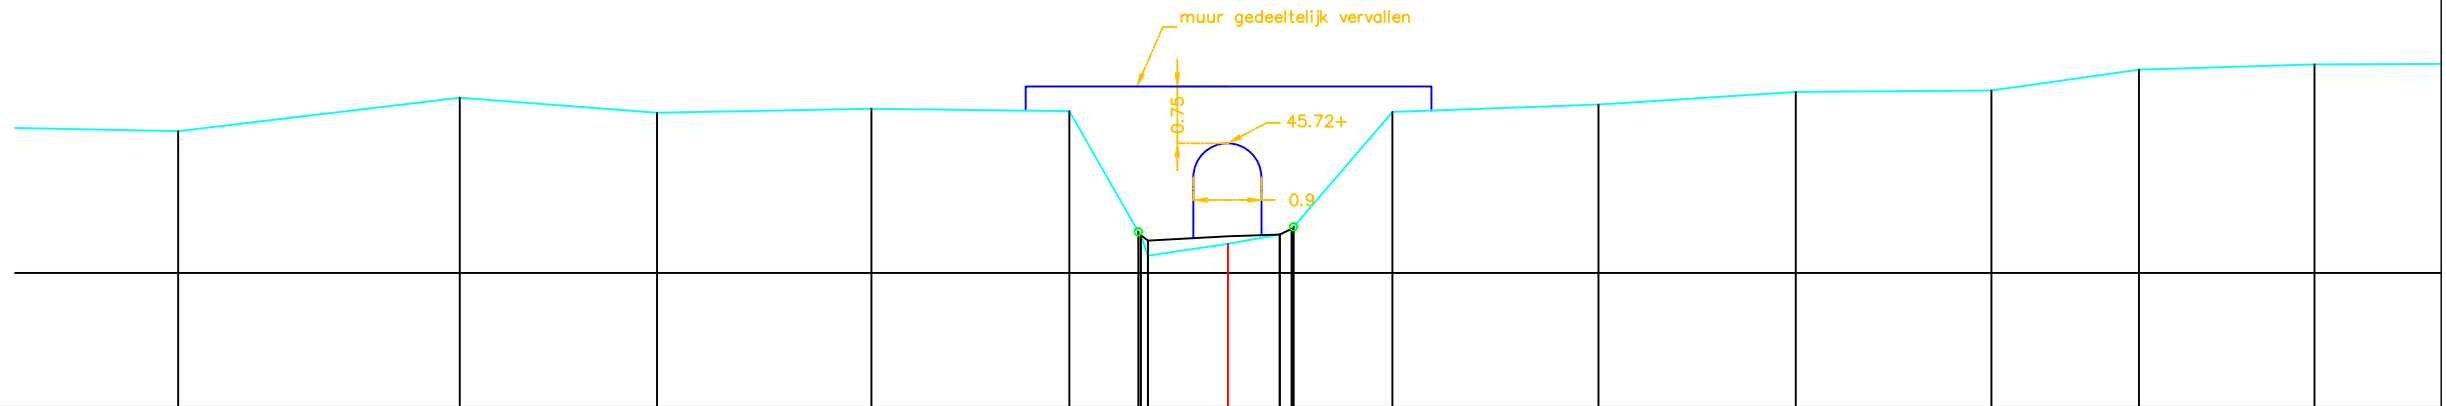

MATEN TERREIN		- 45.88	- 46.32	- 46.12	- 46.17	- 46.14	- 44.55 - 44.50 - 44.23	- 44.39	- 44.51 - 44.56 - 44.61	- 46.13	- 46.23	- 46.39	- 46.41	- 46.69	- 46.76
MATEN SLIBLIJN							- 44.50 - 44.43 - 44.30	- 44.49	- 44.51 - 44.59 - 44.63						
TUSSENAFST. TERREIN	3.82	3.73	2.61	2.84	2.62	0.91	1.06	0.69	1.31	2.73	2.61	2.59	1.95	2.32	2.69
GECUM. AFST. TERREIN	- -13.89	- -10.16	- -7.55	- -4.72	- -2.10	- -1.12 - -1.06 - -1.06	- 0.00	- 0.63 - 0.88 - 0.87	- 2.18	- 4.90	- 7.51	- 10.10	- 12.05	- 14.37	

Gemeente Lubbeek

B3002

Winge

VHAG:7156

Locatie atlaspunt (LB72): X-coördinaat: 183956,684 Y-coördinaat: 174787,068

DWARSPROFIELPLAN

Atlaspunt - 606

Datum opmeting: 2002-04-02

Schaal:	1/100
---------	-------

