



Legende

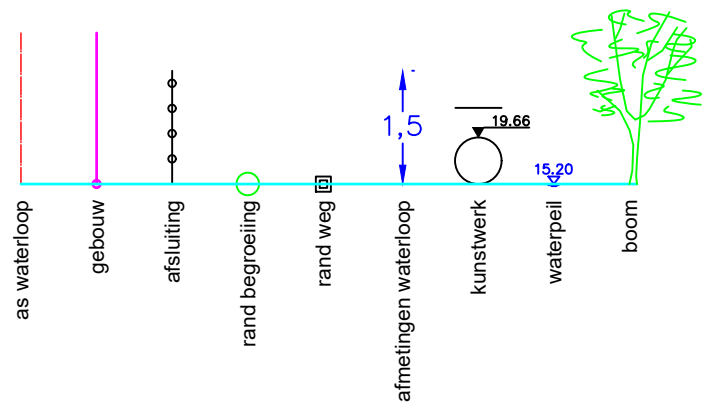

Kunstwerk 7156–551

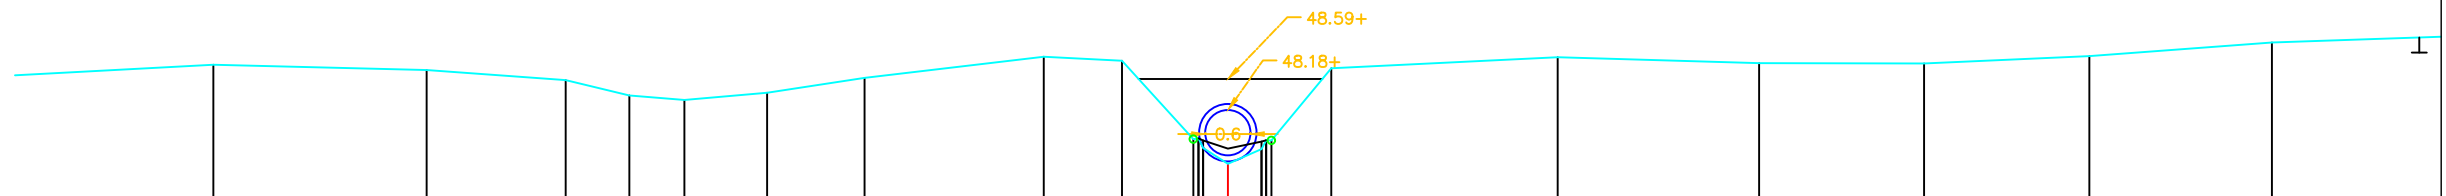

MATEN TERREIN	-48.78	-48.71	-48.57	-48.37	-48.31	-48.41	-48.60	-48.88	-48.83	-47.79	-47.80	-47.68	-47.66	-47.78	-48.73	-48.88	-48.80	-48.79	-48.89	-49.07
MATEN SLIBLIJN										-47.98	-47.98	-47.67	-47.76	-47.78						
TUSSENAFST. TERREIN	3.04	2.82	1.84	0.84	0.73	1.09	1.29	2.37	1.04	0.94	0.96	0.93	0.97	0.79	3.00	2.67	2.18	2.19	2.41	2.64
GECUM. AFST. TERREIN	-13.42	-10.60	-8.76	-7.92	-7.19	-6.10	-4.81	-2.44	-1.40	-0.48	-0.33	-0.00	-0.44	-0.57	-1.37	-4.36	-7.03	-9.21	-11.40	-13.81

Gemeente Lubbeek

B3002

Winge

VHAG:7156

Locatie atlaspunt (LB72): X-coördinaat: 184137,479 Y-coördinaat: 174535,067

DWARSPROFIELPLAN

Atlaspunt - 615

Datum opmeting: 2002-04-02

Schaal:	1/100
---------	-------

