


Legende



Kunstwerk 7156-561

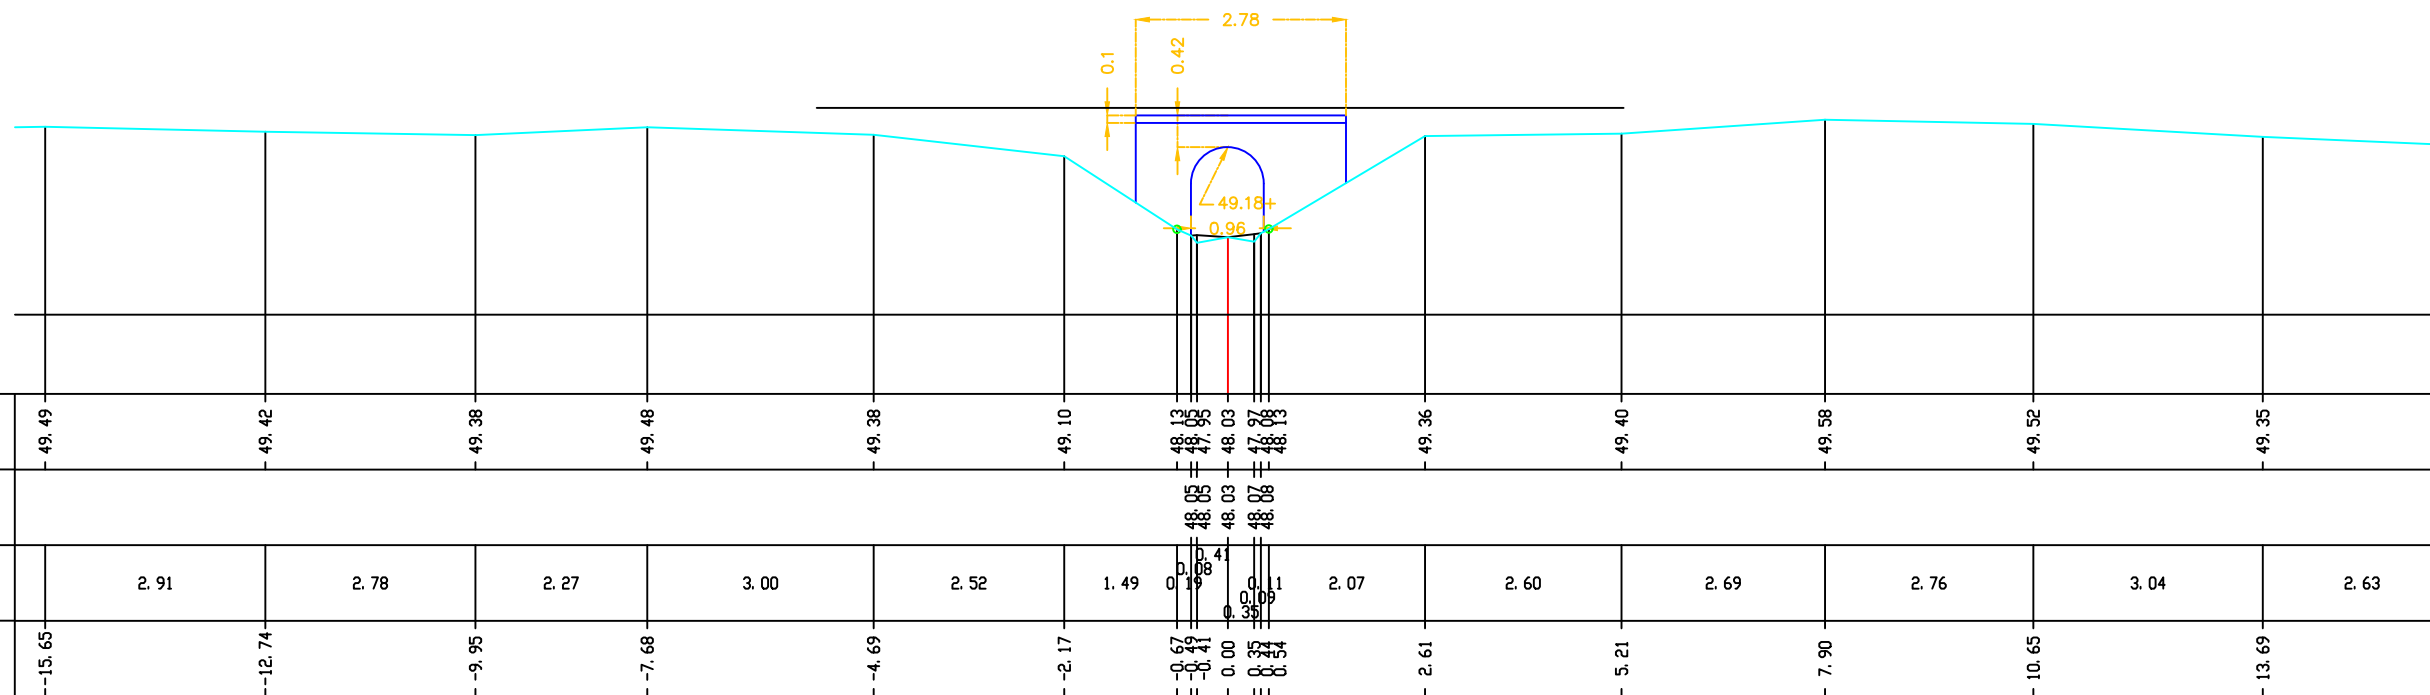

MATEN TERREIN	49.49	49.42	49.38	49.48	49.38	49.10	48.13 48.05 47.95	48.03	48.03	49.36	49.40	49.58	49.52	49.35	
MATEN SLIBLIJN							48.05 48.05 48.05	48.03	48.03						
TUSSENAFST. TERREIN	2.91	2.78	2.27	3.00	2.52	1.49	0.19 0.08 0.16	0.00	0.01	2.07	2.60	2.69	2.76	3.04	2.63
GECUM. AFST. TERREIN	-15.65	-12.74	-9.95	-7.68	-4.69	-2.17	-0.67 -0.41 -0.15	-0.00	-0.35	-2.61	-5.21	-7.90	-10.65	-13.69	

Gemeente Lubbeek

B3002

Winge

VHAG:7156

Locatie ataspunt (LB72): X-coördinaat: 184112,77 Y-coördinaat: 174480,01

DWARSPROFIELPLAN

Atlaspunt - 617

Datum opmeting: 2002-04-02

Schaal:	1/100
---------	-------



VLAAMS- BRABANT