


Legende

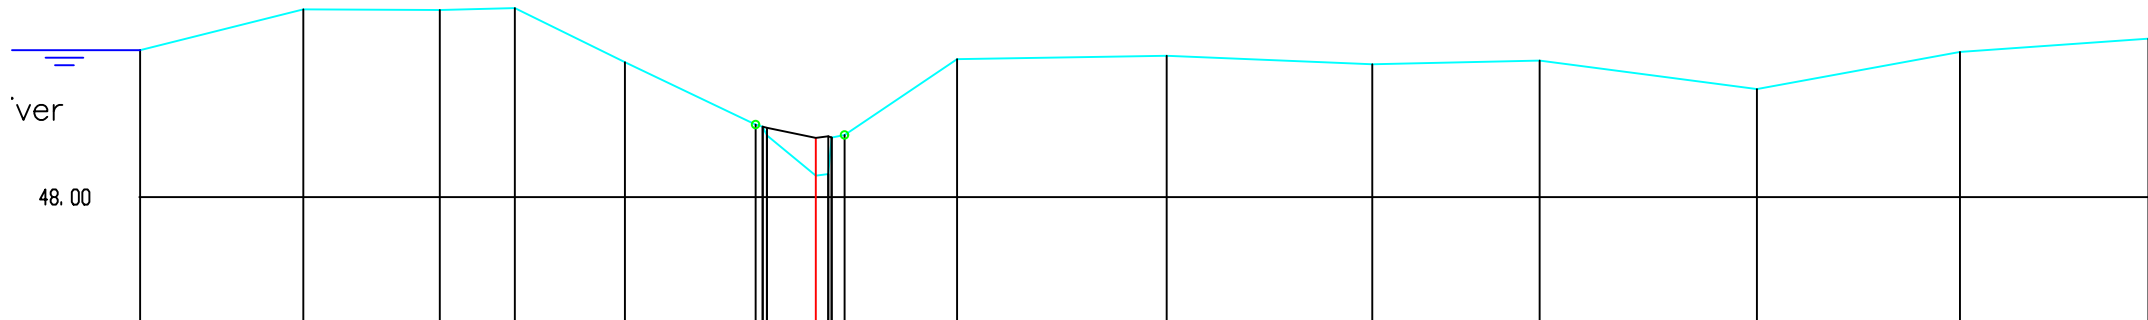

MATEN TERREIN	49.94	50.48	50.47	50.50	49.78	48.96	48.82	48.30	48.79	49.82	49.87	49.76	49.80	49.43	49.92	50.09
MATEN SLIBLIJN						48.93	48.82	48.78	48.69							
TUSSENAFST. TERREIN	2.16	1.81	0.99	1.46	1.73	0.05	0.04	0.17	1.49	2.77	2.72	2.21	2.88	2.69	2.49	
GECUM. AFST. TERREIN	-8.94	-6.78	-4.98	-3.98	-2.53	-0.90	-0.86	-0.16	-0.38	1.87	4.64	7.36	9.57	12.45	15.14	17.63

Gemeente Lubbeek

B3002 Winge

VHAG: 7156

Locatie atlaspunt (LB72): X-coördinaat: 184434,928 Y-coördinaat: 174352,309

DWARSPROFIELPLAN

Atlaspunt - 628
Datum opmeting: 2002-04-02
Schaal: 1/100

