


Legende



Kunstwerk 7156–581

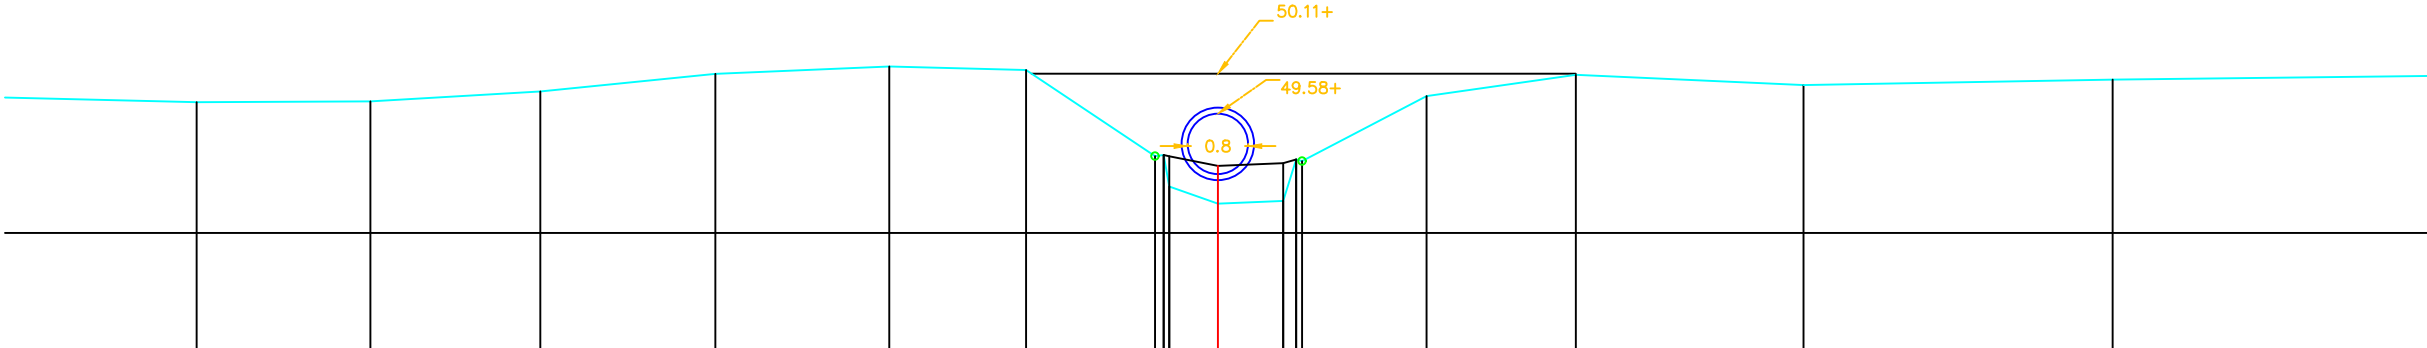

MATEN TERREIN	49.73	49.74	49.87	50.10	50.20	50.16	49.03	49.02	48.39	48.42	48.55	49.81	50.09	49.96	50.03
MATEN SLIBLIJN							49.03	49.02	48.89	48.92	48.95				
TUSSENAFST. TERREIN	2.66	2.30	2.25	2.32	2.30	1.81	1.71	0.08	0.64	0.86	0.98	1.65	1.97	3.01	4.76
GECUM. AFST. TERREIN	-13.51	-11.21	-8.96	-6.65	-4.35	-2.54	-0.83	-0.84	0.00	0.86	1.11	2.76	4.73	7.75	11.84

Gemeente Lubbeek

B3002

Winge

VHAG: 7156

Locatie atlaspunt (LB72): X-coördinaat: 184445,473 Y-coördinaat: 174287,173

DWARSPROFIELPLAN

Atlaspunt - 629
Datum opmeting: 2002-04-02
Schaal: 1/100

