


Legende

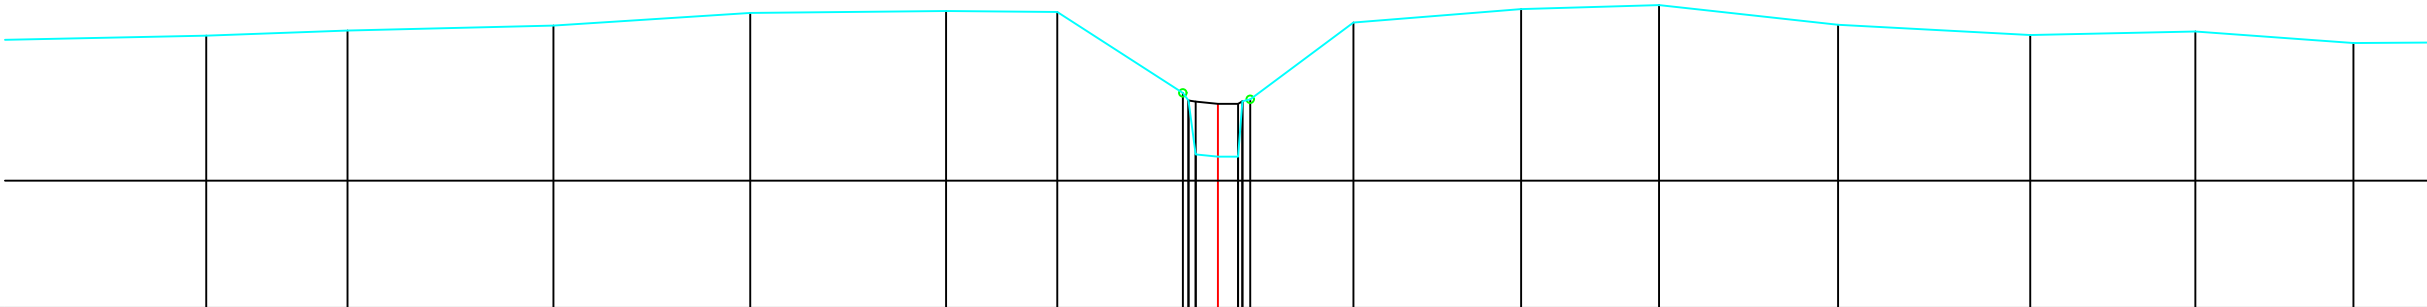

MATEN TERREIN	49.92	49.99	50.05	50.22	50.24	50.23	49.86	49.83	49.82	49.85	50.09	50.27	50.32	50.06	49.93	49.97	49.82
MATEN SLIBLIJN							49.86	49.83	49.82	49.85							
TUSSENAFST. TERREIN	2.77	1.87	2.72	2.61	2.59	1.47	1.66	0.30	0.27	1.37	2.22	1.83	2.37	2.54	2.19	2.09	
GECUM. AFST. TERREIN	-13.38	-11.52	-8.79	-6.19	-3.60	-2.13	-0.47	-0.30	-0.27	1.79	4.01	5.84	8.20	10.75	12.93	15.02	

Gemeente Lubbeek

B3002 **Winge**

VHAG: 7156

Locatie atlaspunt (LB72): X-coördinaat: 184455,946 Y-coördinaat: 174240,186

DWARSPROFIELPLAN

Atlaspunt - 632
Datum opmeting: 2002-04-02
Schaal: 1/100

