



Legende

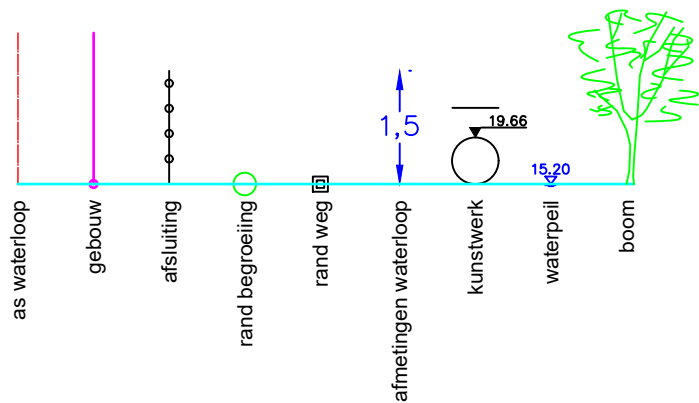

Kunstwerk 7156–591

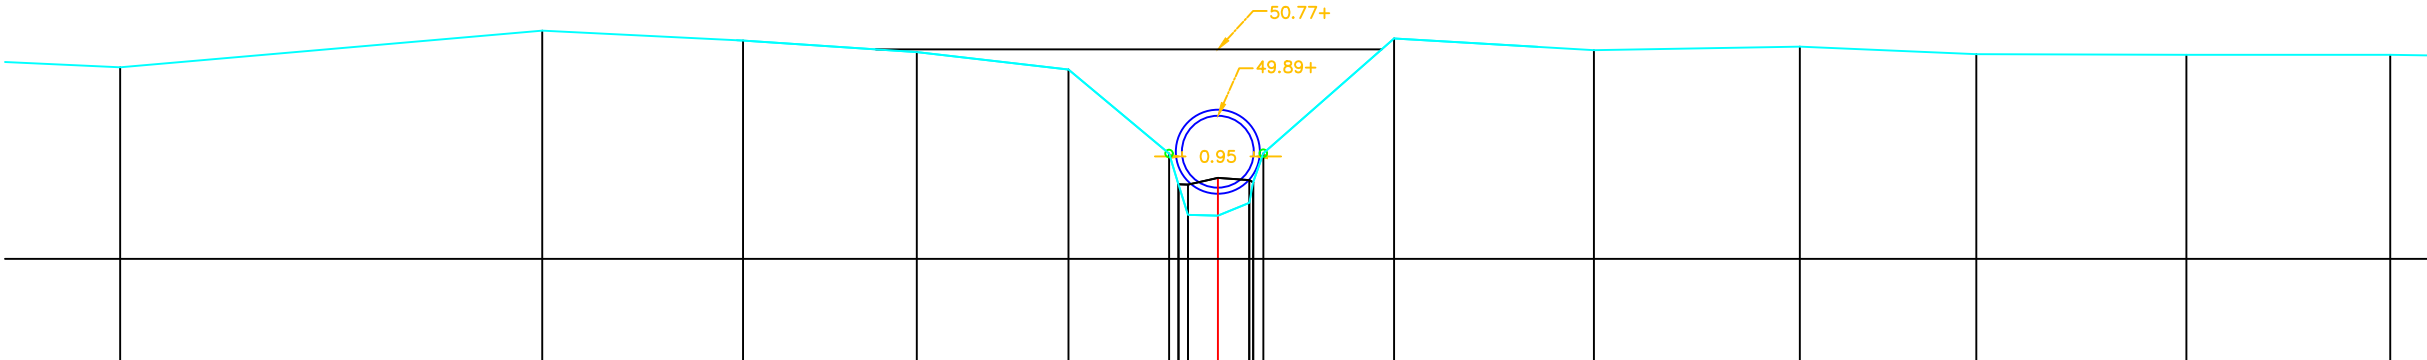

MATEN TERREIN	50.53	51.02	50.89	50.73	50.50	48.38	48.58	48.57	48.74	50.91	50.76	50.81	50.71	50.70	50.70
MATEN SLIBLIJN						48.98	48.98	49.07	49.04						
TUSSENAFST. TERREIN	1.87	5.58	2.66	2.30	2.01	1.33	0.12	0.40	0.04	1.73	2.64	2.72	2.33	2.78	2.70
GECUM. AFST. TERREIN	-14.52	-8.94	-6.28	-3.99	-1.98	-0.65	-0.40	-0.00	-0.41	-2.33	-4.97	-7.70	-10.03	-12.81	-15.51

Gemeente Lubbeek

B3002

Winge

VHAG: 7156

Locatie atlaspunt (LB72): X-coördinaat: 184481,669 Y-coördinaat: 174128,994

DWARSPROFIELPLAN

Atlaspunt - 634
Datum opmeting: 2002-04-02
Schaal: 1/100

