


Legende

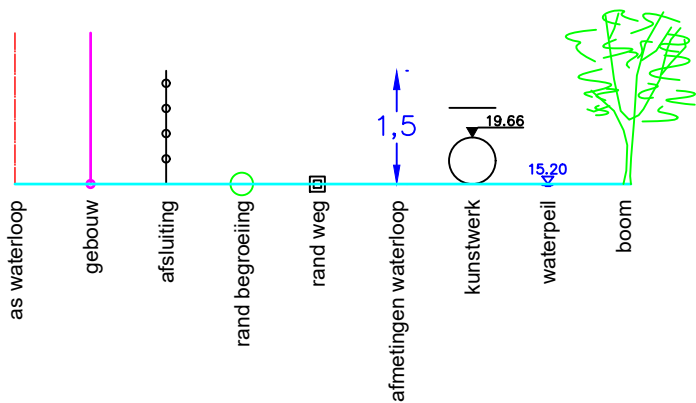

onverhard

MATEN TERREIN	50.82	50.82	50.79	50.77	50.78	50.77	50.77	50.77	50.77	50.77	50.78	50.80	50.79	50.78
MATEN SLIBLIJN														
TUSSENAFST. TERREIN	2.67	2.27	2.50	2.21	2.51	2.61	1.79	1.71	2.22	2.26	2.60	2.47	2.65	2.85
GECUM. AFST. TERREIN	9.74	12.02	14.51	16.72	19.24	21.85	23.64	25.35	27.57	29.82	32.42	34.89	37.54	

Gemeente Lubbeek

B3002

Winge

VHAG: 7156

Locatie atlaspunt (LB72): X-coördinaat: 184483,93 Y-coördinaat: 174124,929

DWARSPROFIELPLAN

Atlaspunt - 635
Datum opmeting: 2002-04-02
Schaal: 1/100

