



Legende

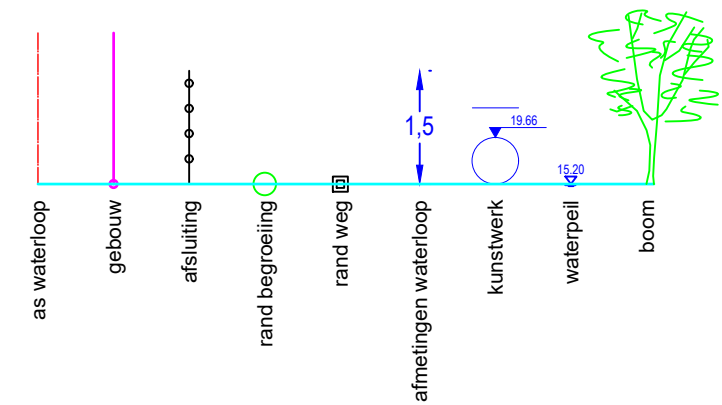

DWARSPROFIEL 2

Hsch 1/100
Lsch 1/100
Vvlak 34 m T.A.W.

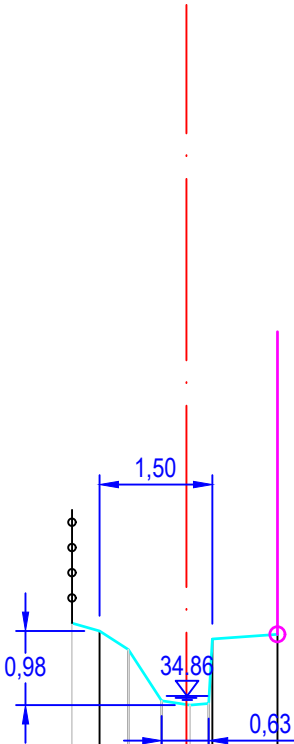

PEIL VASTE BODEM/TERREIN	35.82	35.72	35.48	34.80	34.74	34.76	35.62	35.68
SLIBPEIL								
CUMULAFSTAND	-1.51	-1.15	-0.77	-0.33	0.05	0.29	0.34	1.20
TUSSENAFSTAND	0.36	0.38	0.44	0.38	0.25	0.05	0.86	

Gemeente Galmaarden

B5290 **ZN**

VHAG: 15036

Locatie atlaspunt (LB72): X-coördinaat: 124120,6836 Y-coördinaat: 158712,2716

DWARSPROFIELPLAN

Atlaspunt - 002
Datum opmeting: 14/01/2020
Schaal: 1/100

