



Legende

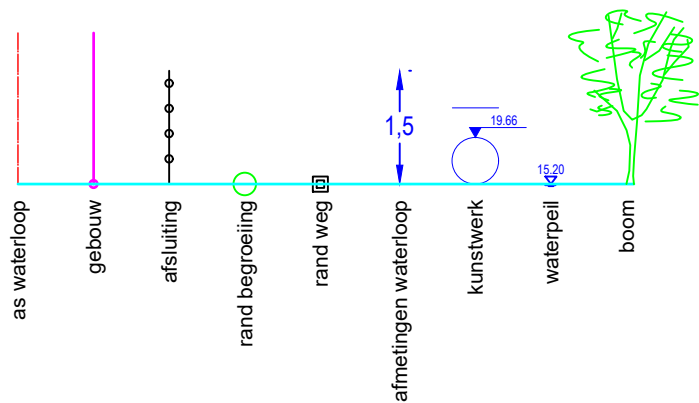

DWARSPROFIEL 5

Hsch 1/100
Lsch 1/100
Vvlak 44 m T.A.W.

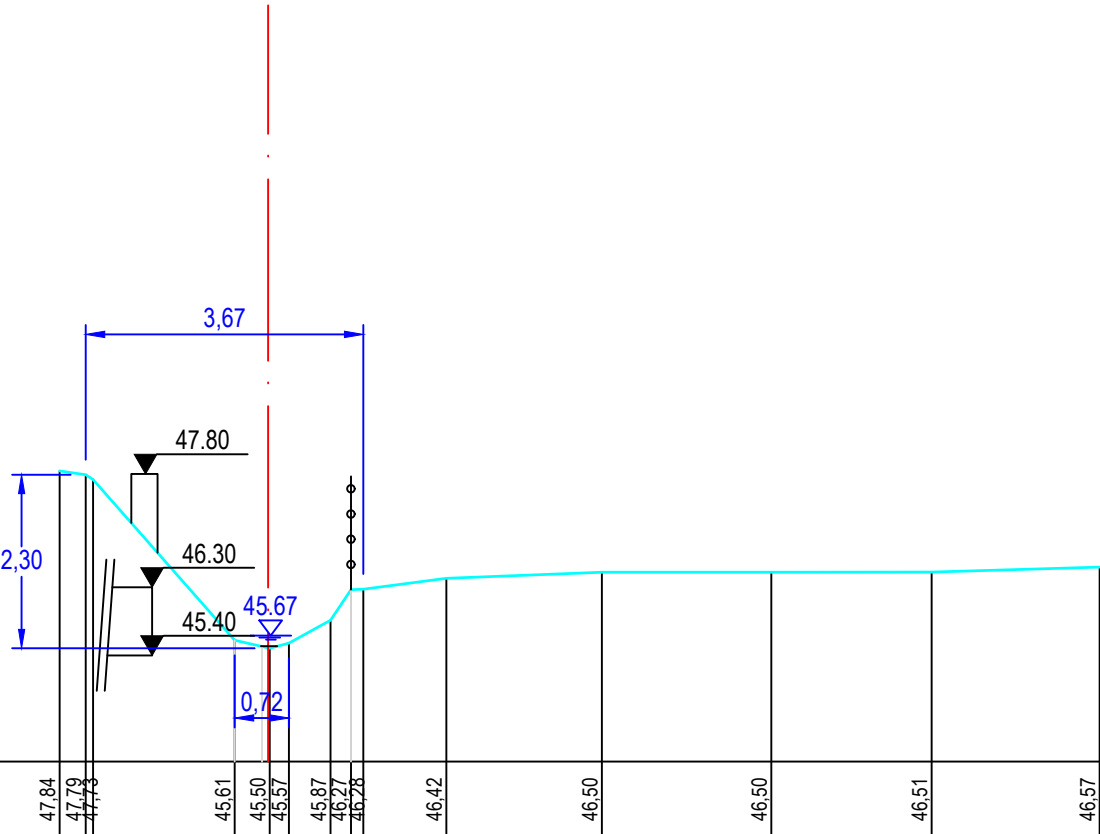

PEIL VASTE BODEM/TERREIN	47.84	47.79	47.73	45.61	45.50	45.57	45.87	46.27	46.28	46.42	46.50	46.50	46.51	46.57
SLIBPEIL				45.53										
CUMULAFSTAND	-2.76	-2.41	-2.32	-0.44	0.02	0.28	0.83	1.10	1.26	2.36	4.42	6.66	8.78	11.00
TUSSENAFSTAND	0.35	0.18	1.87	0.46	0.25	0.55	0.27	0.16	1.10	2.06	2.24	2.12	2.22	

Gemeente Galmaarden

B5290 ZN

VHAG: 15036

Locatie atlaspunt (LB72): X-coördinaat: 123647,6266 Y-coördinaat: 158253,6442

DWARSPROFIELPLAN

Atlaspunt - 005
Datum opmeting: 14/01/2020
Schaal: 1/100

