



Legende

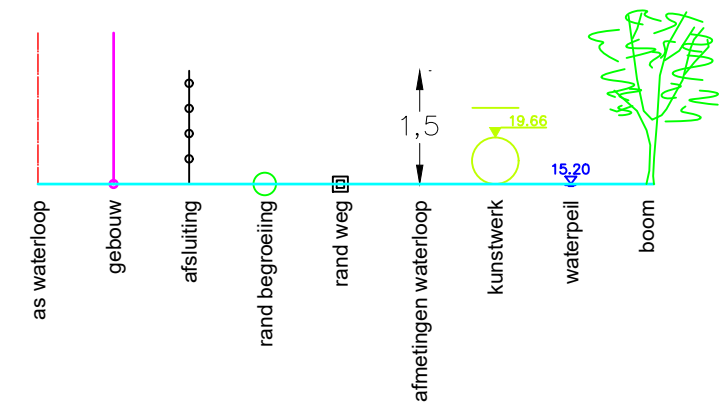

Dwarsprofiel 18
Vergelijkingsvlak 23.00 m T.A.W.
Lengteprofiel 2
0+13.74

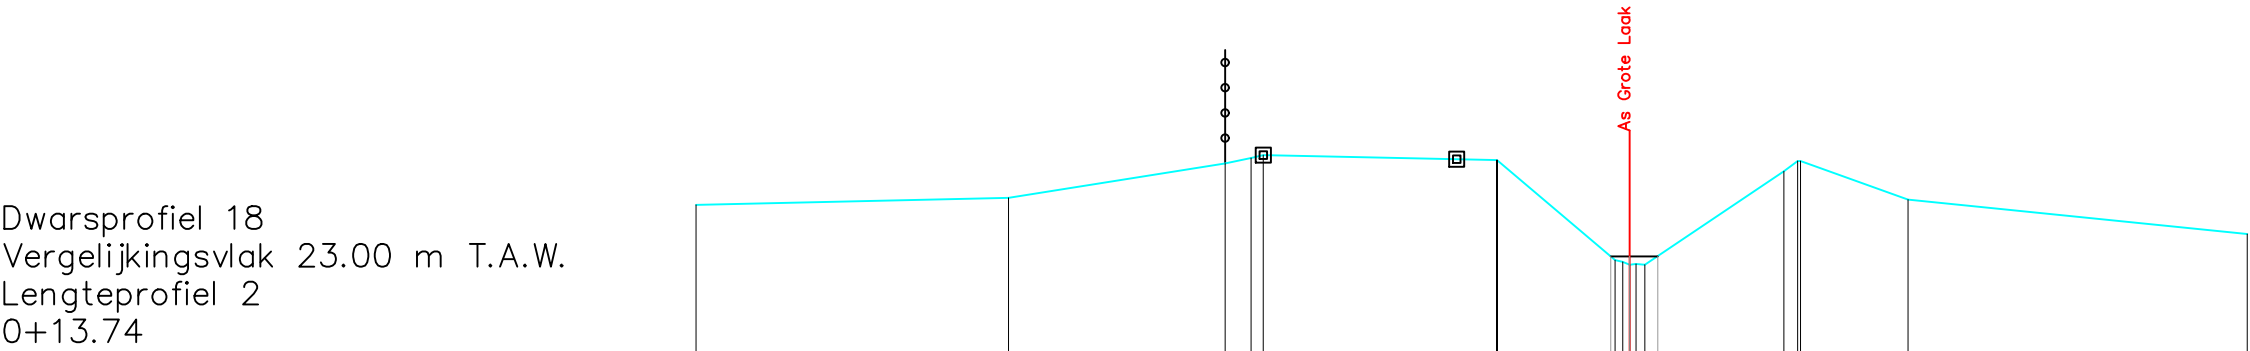

Peil vaste bodem	-25.02	-25.11	-25.56	-25.64	-25.67	-25.61	24.29	24.26	24.22	24.24	24.23	25.46	25.60	-25.09	-24.63	
Slibpeil							24.34	24.34	24.34	24.34						
Tussenafstand		4.13		2.87	0.34	0.16	3.09	0.09	1.56	0.25	0.37	1.84	0.18	0.04	1.42	4.49
Afstand tot as	-12.35	-8.22	-5.35	-5.01	-4.85	-1.75	0.18	0.08	-0.28	-0.28	-0.28	-2.04	-2.26	-3.68		-8.17

Gemeente Bertem

B2024 ZN

VHAG: 17305

Locatie atlaspunt (LB72): X-coördinaat: 170042,1456 Y-coördinaat: 170563,7308

DWARSPROFIELPLAN

Atlaspunt - 001
Datum opmeting: 8/04/2020
Schaal: 1/100

