



Legende

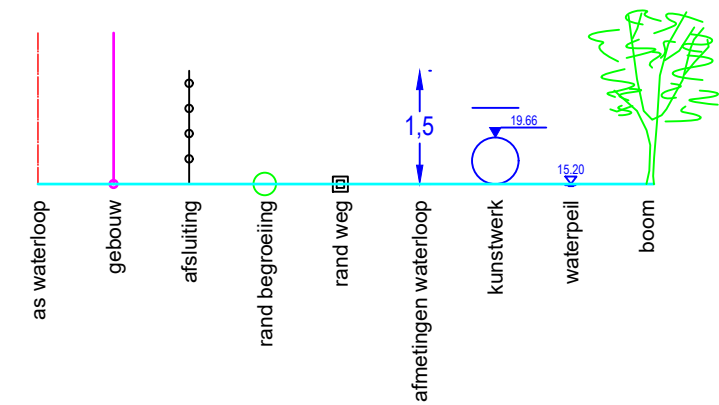

DWARSPROFIEL 6

Hsch 1/100
Lsch 1/100
Vvlak 22 m T.A.W.

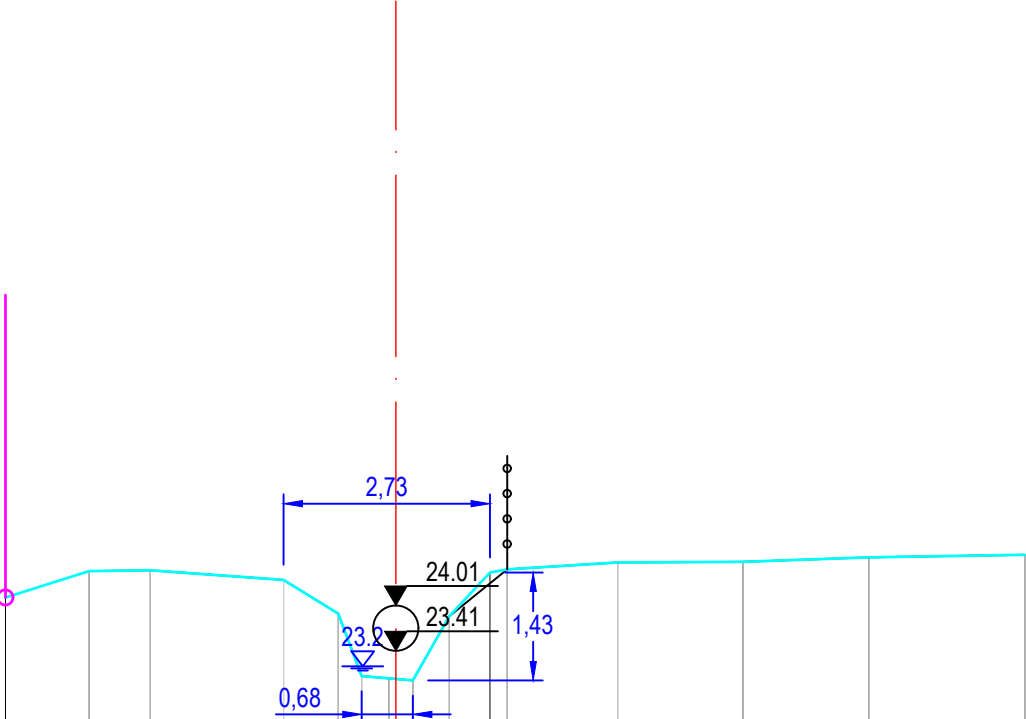

PEIL VASTE BODEM/TERREIN		24.12		24.46		24.48		24.35		23.90		23.08		23.05		23.02		23.87		24.45		24.49		24.58		24.59		24.65		24.68	
SLIBPEIL				24.46		24.48		24.35		23.90		23.08		23.05		23.02		23.87		24.45		24.49		24.58		24.59		24.65		24.68	
CUMULAFSTAND		-5.16		-4.06		-3.25		-1.49		-0.76		-0.45		-0.09		0.23		0.71		1.24		1.47		2.93		4.59		6.26		8.32	
TUSSENAFSTAND			1.11	0.81		1.76		0.72		0.31		0.36		0.32		0.48		0.54		0.23		1.46		1.66		1.67		2.06			

Gemeente Merchtem

B6202 **ZN**

VHAG: 24455

Locatie atlaspunt (LB72): X-coördinaat: 140372,5596 Y-coördinaat: 186437,0519

DWARSPROFIELPLAN

Atlaspunt - 006
Datum opmeting: 19/12/2019
Schaal: 1/100

