


LEGENDE

- = RAND VAN DE OEVERBEGROEIING
- = VASTE BODEM
- = SLIBBODEM
- = AS WATERLOOP
- = KRUISING GEBOUW
- = KRUISING AFSLUITING
- = GEBOUW

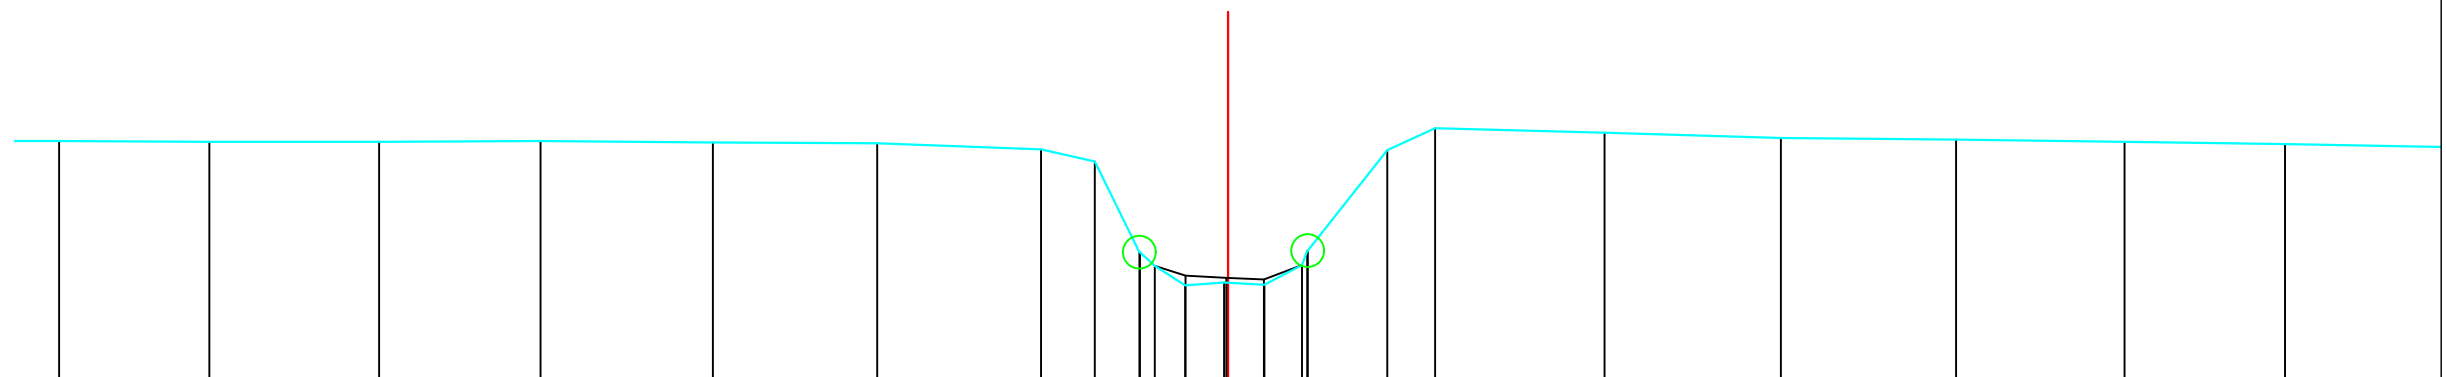

| | | | | | | | | | | | | | | | | | | | | | | | | |
|---------------|--------|--------|--------|-------|-------|-------|-------|-------|-------|-------|-------|-------|-------|-------|-------|-------|-------|-------|-------|-------|-------|-------|-------|--|
| BODEMPEIL | 45.29 | 45.28 | 45.28 | 45.29 | 45.27 | 45.26 | 45.18 | 45.02 | 43.82 | 43.64 | 43.38 | 43.42 | 43.39 | 43.65 | 43.84 | 45.17 | 45.46 | 45.40 | 45.33 | 45.31 | 45.28 | 45.25 | 45.21 | |
| SLIBBODEM | | | | | | | | | | | | | | | | | | | | | | | | |
| CUMULAFSTAND | -15.46 | -13.48 | -11.23 | -9.09 | -6.82 | -4.64 | -2.47 | -1.76 | -1.17 | -0.97 | -0.57 | -0.05 | 0.48 | 0.98 | 1.06 | 2.11 | 2.74 | 4.98 | 7.31 | 9.63 | 11.86 | 13.98 | 16.08 | |
| TUSSENAFSTAND | | 1.99 | 2.25 | 2.13 | 2.28 | 2.17 | 2.17 | 0.71 | 0.59 | 0.20 | 0.40 | 0.55 | 0.48 | 0.50 | 0.07 | 1.05 | 0.63 | 2.24 | 2.33 | 2.32 | 2.23 | 2.12 | 2.10 | |

Gemeente Beersel
B1113 Zevenborrebeek
 VHAG: 6995
 Locatie atlaspunt (LB72): X-coördinaat: 145726,0872 Y-coördinaat: 157809,2405

DWARSPROFIELPLAN
 Atlaspunt - 001
 Datum opmeting: 2001-09-01
 Schaal: 1/100

