


LEGENDE

- = RAND VAN DE OEVERBEGROEIING
- = VASTE BODEM
- = SLIBBODEM
- = AS WATERLOOP
- = KRUISING GEBOUW
- = KRUISING AFSLUITING
- = GEBOUW

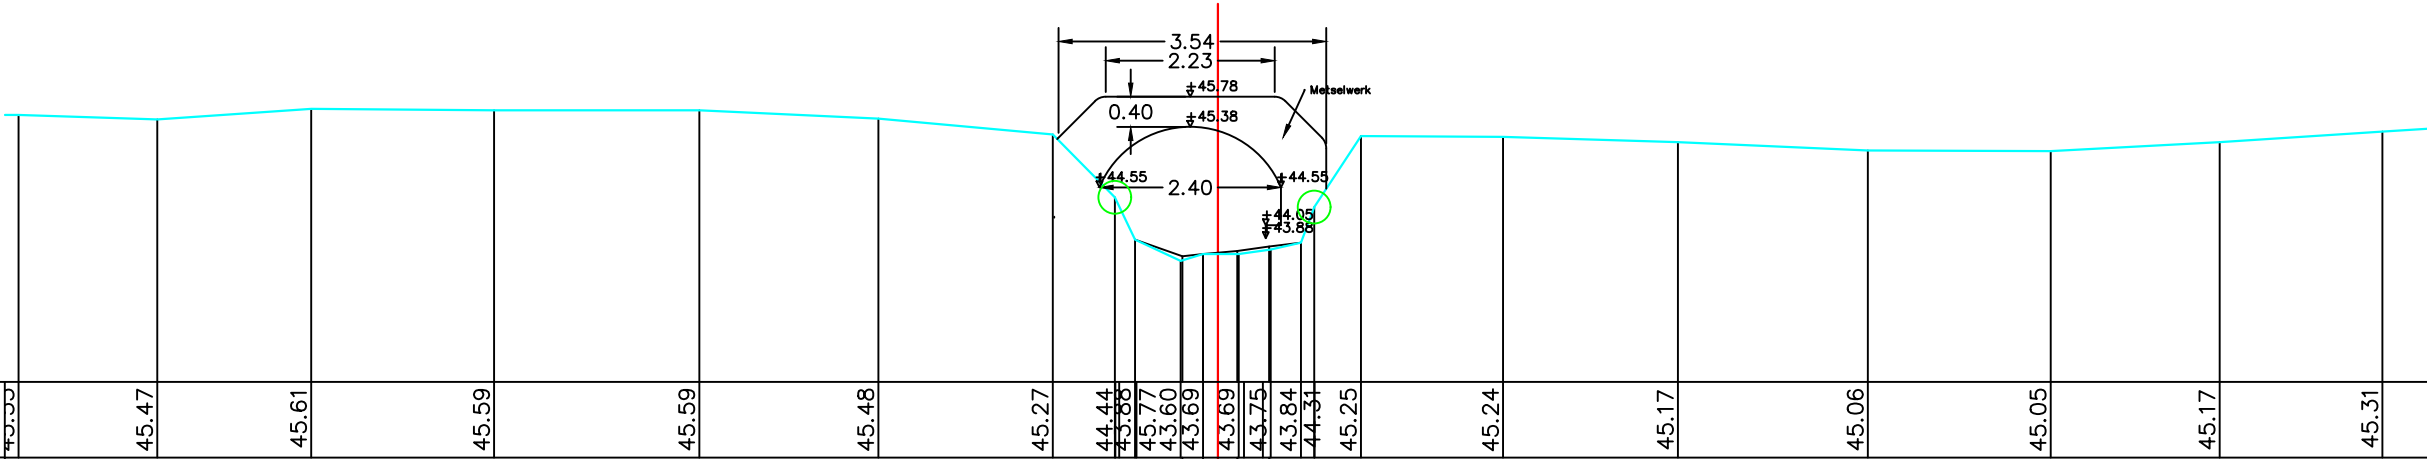

|               |       
|---------------|-------|--------|--------|-------|-------|-------|-------|-------|-------|-------|-------|-------|-------|-------|-------|-------|-------|-------|-------|-------|-------|-------|-------|-------|
| BODEMPEIL     | 45.33 | 45.47  | 45.61  | 45.59 | 45.59 | 45.48 | 45.27 | 44.44 | 43.88 | 45.77 | 43.60 | 43.69 | 43.69 | 43.75 | 43.84 | 44.34 | 45.25 | 45.24 | 45.17 | 45.06 | 45.05 | 45.17 | 45.31 |       |
| SLIBBODEM     |       |        |        |       |       |       |       |       |       |       | 43.66 | 43.69 | 43.73 | 43.79 |       |       |       |       |       |       |       |       |       |       |
| CUMULAFSTAND  | 13.02 | -14.03 | -12.00 | -9.58 | -6.86 | -4.49 | -2.19 | -1.36 | -1.31 | -1.10 | -0.49 | -0.20 | -0.66 | 0.27  | 0.40  | 1.10  | 1.27  | 1.89  | 3.77  | 6.09  | 8.60  | 11.01 | 13.25 | 15.40 |
| TUSSENAFSTAND |       | 1.83   | 2.04   | 2.42  | 2.72  | 2.37  | 2.31  | 0.82  | 0.05  | 0.21  | 0.59  | 0.30  | 0.20  | 0.25  | 0.40  | 0.17  | 0.61  | 1.88  | 2.31  | 2.51  | 2.42  | 2.24  | 2.15  |       |