


LEGENDE

-  = RAND VAN DE OEVERBEGROEIING
-  = VASTE BODEM
-  = SLIBBODEM
-  = AS WATERLOOP
-  = KRUISING GEBOUW
-  = KRUISING AFSLUITING
-  = GEBOUW

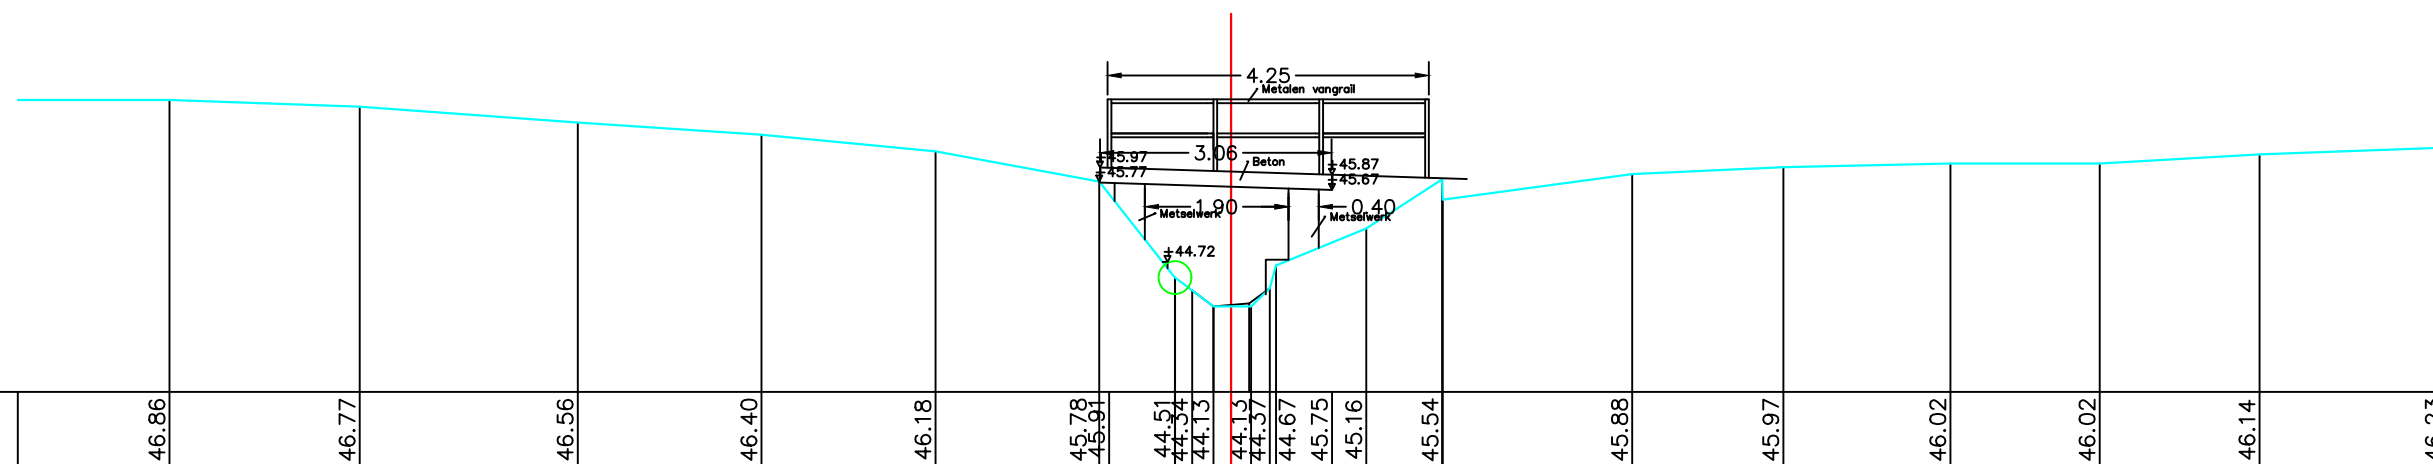

BODEMPEIL	46.86	46.77	46.56	46.40	46.18	45.78	45.91	44.51	44.34	44.13	44.13	44.37	44.67	45.75	45.16	45.54	45.88	45.97	46.02	46.02	46.14	46.23
SLIBBODEM								44.13	44.17													
CUMULAFSTAND	-14.04	-11.53	-8.64	-6.21	-3.91	-1.74	-1.61	-0.74	-0.51	-0.23	-0.23	0.27	0.59	1.34	1.79	2.79	5.31	7.31	9.52	11.49	13.61	16.07
TUSSENAFSTAND	2.40	2.52	2.88	2.43	2.30	2.17	0.13	0.87	0.23	0.28	0.23	0.27	0.74	0.45	1.00	0.01	2.51	2.00	2.21	1.97	2.12	2.47

Gemeente Beersel

B1113

Zevenborrebeek

VHAG: 6995

Locatie atlaspunt (LB72): X-coördinaat: 145737,3803 Y-coördinaat: 157711,6428

DWARSPROFIELPLAN

Atlaspunt - 005

Datum opmeting: 2001-09-01

Schaal: 1/100

