


- LEGENDE
- = RAND VAN DE OEVERBEGROEIING
 - = VASTE BODEM
 - = SLIBBODEM
 - = AS WATERLOOP
 - = KRUISING GEBOUW
 - = KRUISING AFSLUITING
 - = GEBOUW

Struikgewas laat niet toe om verder te meten.

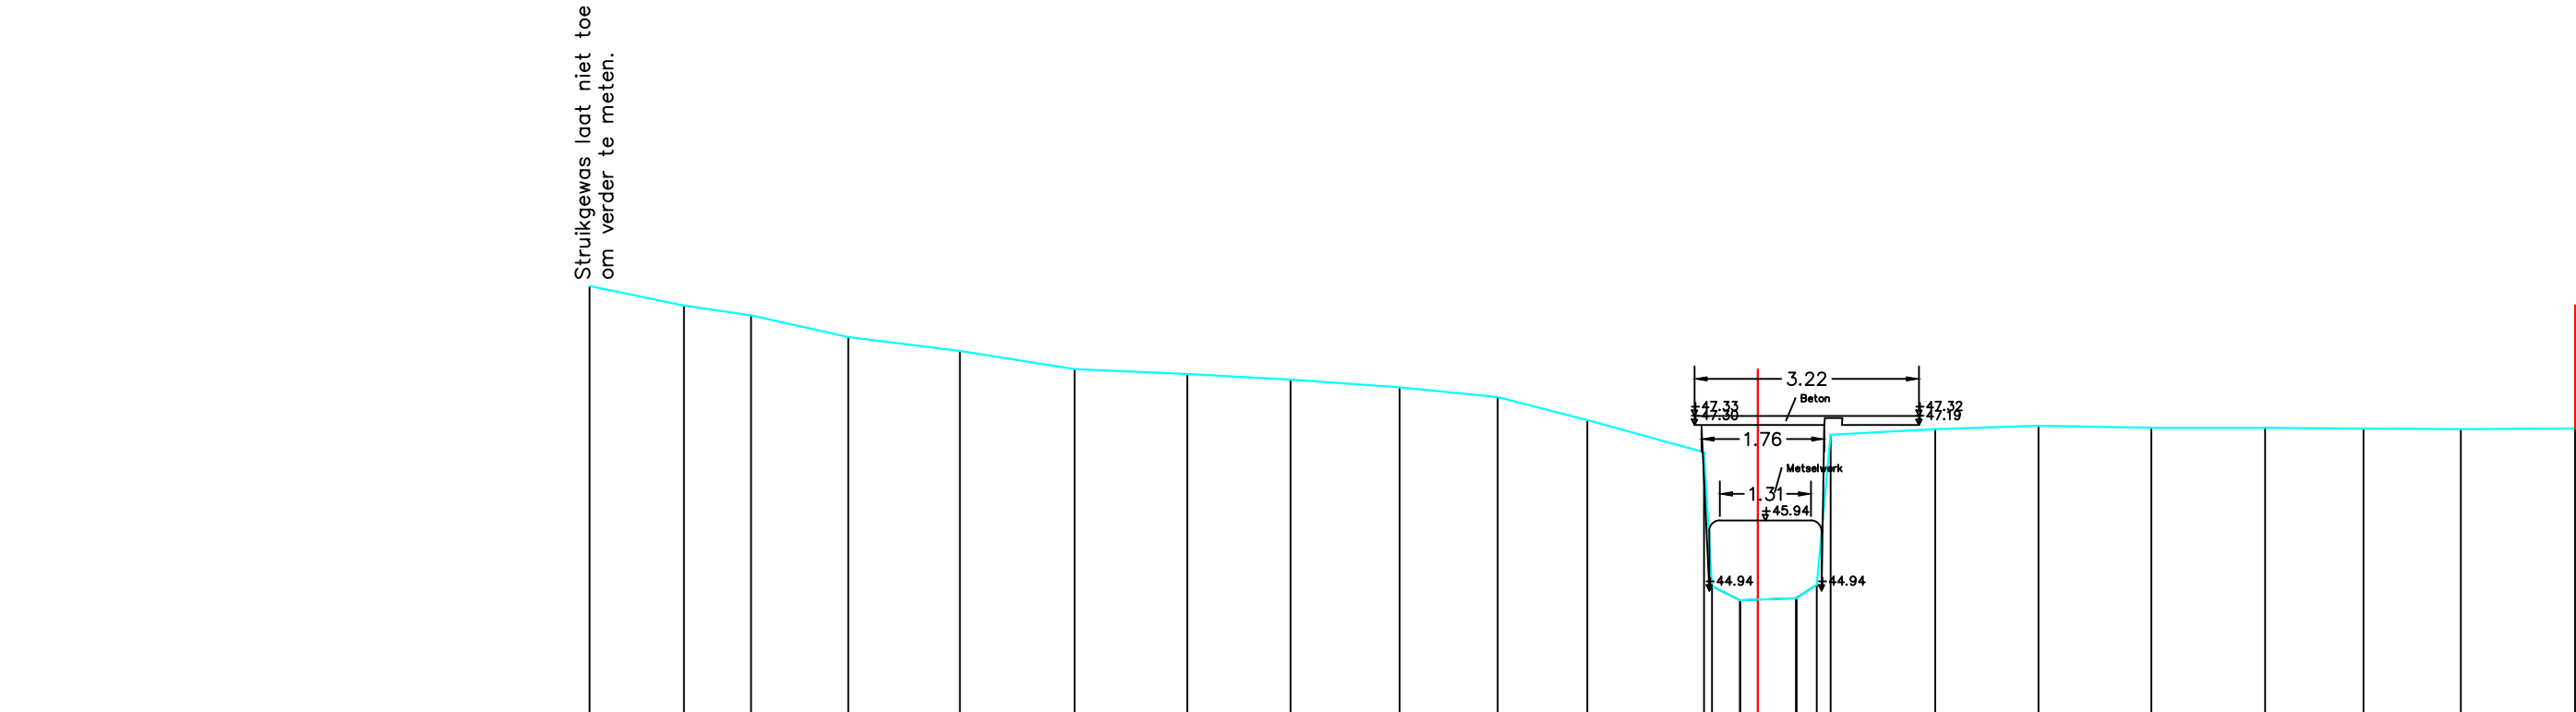

BODEMPEIL	49.19	48.91	48.77	48.46	48.26	48.00	47.93	47.85	47.74	47.60	47.27	47.33	46.81	44.89	44.69	44.72	44.91	47.32	47.06	47.14	47.19	47.16	47.16	47.15	47.14	47.15	
SLIBBODEM															44.69	44.72	44.91	47.32	47.06								
CUMULAFSTAND	-16.74	-15.39	-14.43	-13.03	-11.43	-9.79	-8.17	-6.70	-5.13	-3.73	-2.44	-0.91	-0.77	-0.66	-0.26	0.56	0.84	1.03	1.04	2.54	4.02	5.64	7.27	8.68	10.07	11.71	
TUSSENAFSTAND	0.40	1.35	0.96	1.39	1.60	1.64	1.61	1.48	1.56	1.41	1.28	1.54	0.14	0.11	0.26	0.56	0.29	0.19	0.01	1.50	1.48	1.62	1.63	1.41	1.40	1.64	

Gemeente Beersel

B1113

Zevenborrebeek

VHAG: 6995

Locatie atlaspunt (LB72):

X-coördinaat: 145743,6493 Y-coördinaat: 157656,4467

DWARSPROFIELPLAN

Atlaspunt - 008

Datum opmeting: 2001-09-01

Schaal: 1/100



**VLAAMS-
BRABANT**