


LEGENDE

-  = RAND VAN DE OEVERBEGROEIING
-  = VASTE BODEM
-  = SLIBBODEM
-  = AS WATERLOOP
-  = KRUISING GEBOUW
-  = KRUISING AFSLUITING
-  = GEBOUW

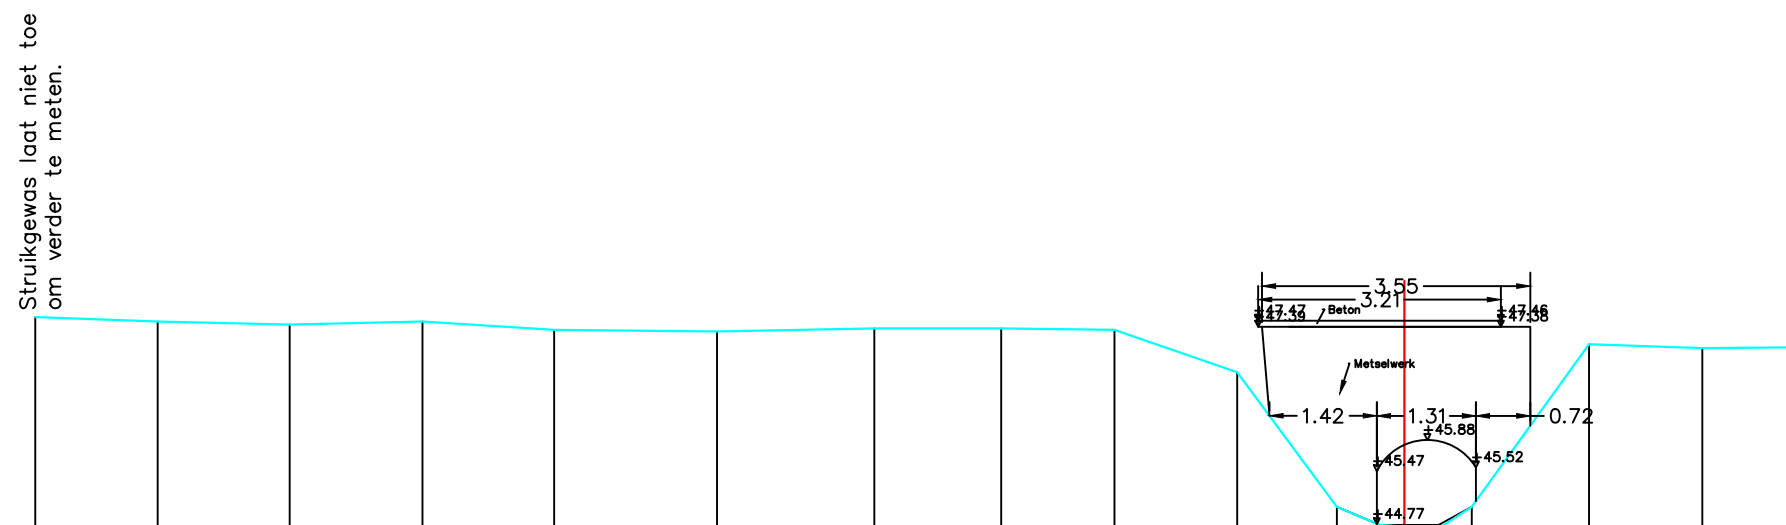

BODEMPEIL	47.52	47.46	47.42	47.46	47.35	47.33	47.37	47.37	47.35	46.79	47.47	45.01	44.77	44.72	45.01	47.46	47.16	47.11	47.12	
SLIBBODEM	44.77													44.77						
CUMULAFSTAND	-18.11	-16.49	-14.75	-12.99	-11.25	-9.09	-7.01	-5.33	-3.84	-2.21	-1.95	-0.89	-0.33	0.00	0.45	0.89	1.24	2.44	3.94	5.33
TUSSENAFSTAND	1.41	1.62	1.75	1.76	1.74	2.16	2.08	1.68	1.50	1.62	0.28	1.04	0.57	0.33	0.45	0.45	0.35	1.20	1.50	1.39

Gemeente Beersel

B1113

Zevenborrebeek

VHAG: 6995

Locatie atlaspunt (LB72): X-coördinaat: 145743,7149 Y-coördinaat: 157649,6565

DWARSPROFIELPLAN

Atlaspunt - 009

Datum opmeting: 2001-09-01

Schaal: 1/100

