


LEGENDE

-  = RAND VAN DE OEVERBEGROEIJING
-  = VASTE BODEM
-  = SLIBBODEM
-  = AS WATERLOOP
-  = KRUISING GEBOUW
-  = KRUISING AFSLUITING
-  = GEBOUW

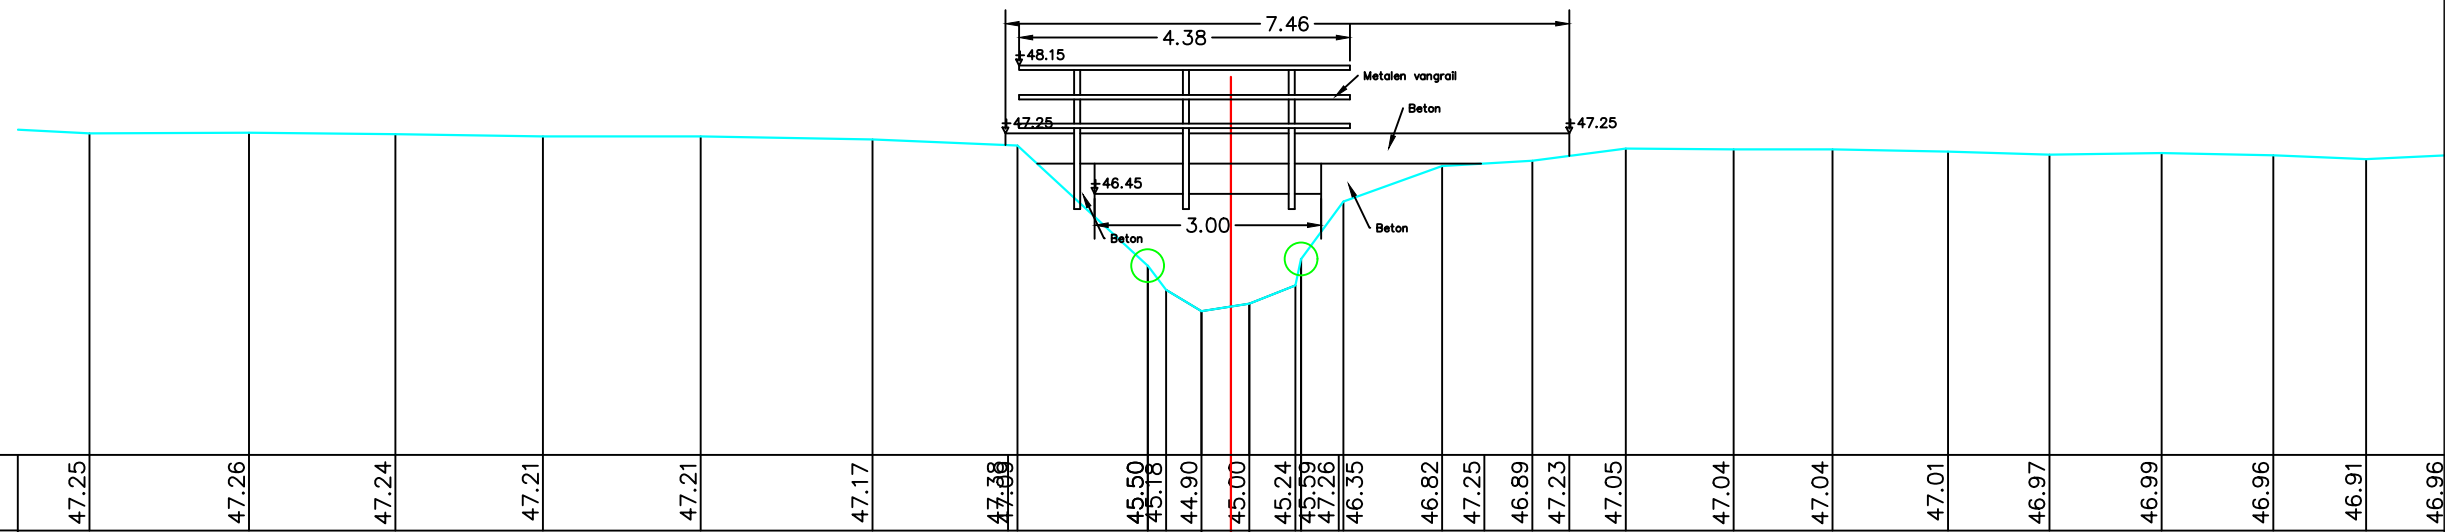

BODEMPEIL		47.25	47.26	47.24	47.21	47.21	47.17	47.18	45.50	45.18	44.90	45.00	45.24	45.59	47.26	46.35	46.82	47.25	46.89	47.23	47.05	47.04	47.04	47.01	46.97	46.99	46.96	46.91	46.96
SLIBBODEM											44.90	45.00																	
CUMULAFSTAND		-15.10	-12.99	-11.05	-9.10	-7.01	-4.74	-2.85	-1.10	-0.86	-0.39	0.00	0.85	0.93	1.43	1.49	2.79	3.35	3.99	4.48	5.22	6.65	7.96	9.49	10.83	12.31	13.79	15.02	16.09
TUSSENAFSTAND	94	2.11	1.94	1.95	2.09	2.27	1.79	0.12	1.72	0.24	0.47	0.39	0.68	0.50	0.66	1.31	0.56	0.63	0.49	0.75	1.43	1.31	1.53	1.34	1.48	1.48	1.23	1.08	

Gemeente Beersel

B1113

Zevenborrebeek

VHAG: 6995

Locatie ataspunt (LB72): X-coördinaat: 145742,6425 Y-coördinaat: 157633,4007

DWARSPROFIELPLAN

Atlaspunt - 010

Datum opmeting: 2001-09-01

Schaal:	1/100
---------	-------

