


LEGENDE

-  = RAND VAN DE OEVERBEGROEIING
-  = VASTE BODEM
-  = SLIBBODEM
-  = AS WATERLOOP
-  = KRUISING GEBOUW
-  = KRUISING AFSLUITING
-  = GEBOUW

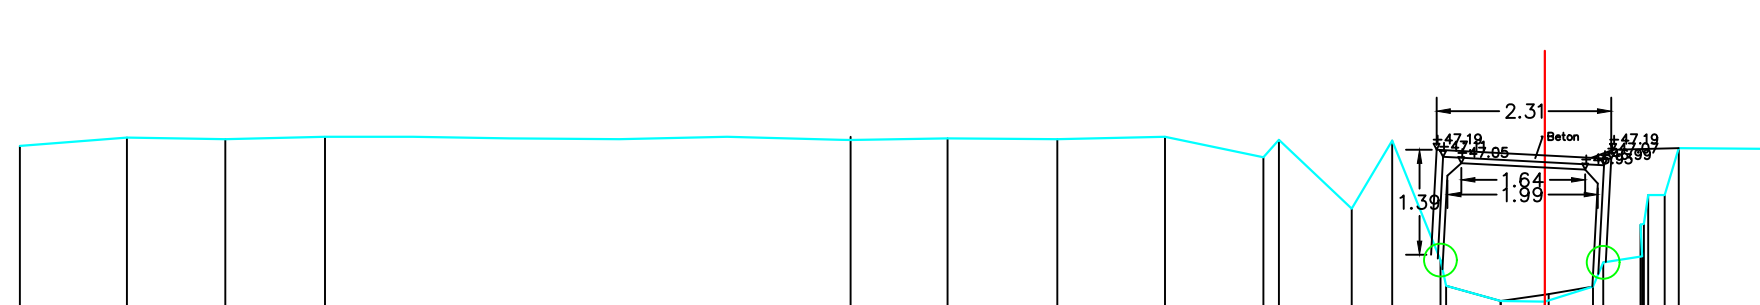

BODEMPEIL	47.24	47.35	47.33	47.36	47.36	47.34	47.33	47.36	47.09	47.32	46.41	47.31	45.73	45.39	47.23	45.19	45.18	47.14	45.38	45.78	47.09	45.78	46.39	47.21	47.20		
SLIBBODEM																											
CUMULAFSTAND	-19.84	-18.42	-17.12	-15.80	-14.64	-13.36	-11.91	-10.48	-3.39	-8.98	-2.22	-7.48	-1.05	-0.97	-6.15	-0.25	45.19	45.28	-5.03	0.97	0.41	0.21	0.39	1.60	0.22	1.92	3.43
TUSSENAFSTAND	1.42	1.30	1.32		1.16	1.28	1.45	1.43	1.6451	1.11750	1.171	1.171	0.6	0.4	0.72	0.25	0.33	0.33	0.6	0.4	0.39	0.39	0.22	0.16	1.33		

Gemeente Beersel

B1113

Zevenborrebeek

VHAG: 6995

Locatie atlaspunt (LB72): X-coördinaat: 145742,586 Y-coördinaat: 157614,5727

DWARSPROFIELPLAN

Atlaspunt - 011

Datum opmeting: 2001-09-01

Schaal: 1/100

