


**LEGENDE**

- = RAND VAN DE OEVERBEGROEIING
- = VASTE BODEM
- = SLIBBODEM
- = AS WATERLOOP
- = KRUISING GEBOUW
- ⊙ = KRUISING AFSLUITING
- = GEBOUW

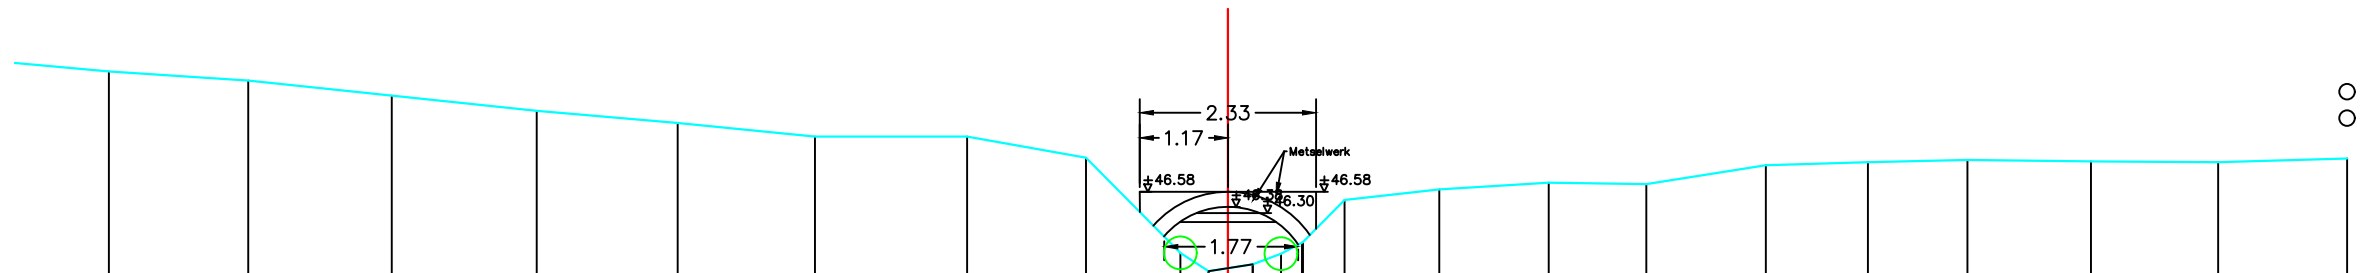

BODEMPEIL	48.17	48.05	47.85	47.65	47.49	47.31	47.31	47.03	45.77	45.53	45.53	45.62	45.76	45.91	46.47	46.61	46.70	46.68	46.93	46.97	47.00	46.98	46.97	47.02
SLIBBODEM																								
CUMULAFSTAND	-14.80	-12.96	-11.06	-9.14	-7.28	-5.46	-3.45	-1.88	-0.63	-0.26	0.00	0.33	0.70	0.98	1.54	2.80	4.24	5.54	7.11	8.47	9.78	11.42	13.10	14.81
TUSSENAFSTAND	1.76	1.84	1.90	1.92	1.86	1.82	2.01	1.57	1.25	0.37	0.26	0.33	0.37	0.28	0.56	1.25	1.45	1.29	1.58	1.35	1.32	1.63	1.68	1.71

Gemeente Beersel

**B1113 Zevenborrebeek**

VHAG: 6995

Locatie atlaspunt (LB72): X-coördinaat: 145762,1101 Y-coördinaat: 157559,7601

DWARSPROFIELPLAN

Atlaspunt - 014

Datum opmeting: 2001-09-01

Schaal: 1/100

