


LEGENDE

-  = RAND VAN DE OEVERBEGROEIING
-  = VASTE BODEM
-  = SLIBBODEM
-  = AS WATERLOOP
-  = KRUISING GEBOUW
-  = KRUISING AFSLUITING
-  = GEBOUW

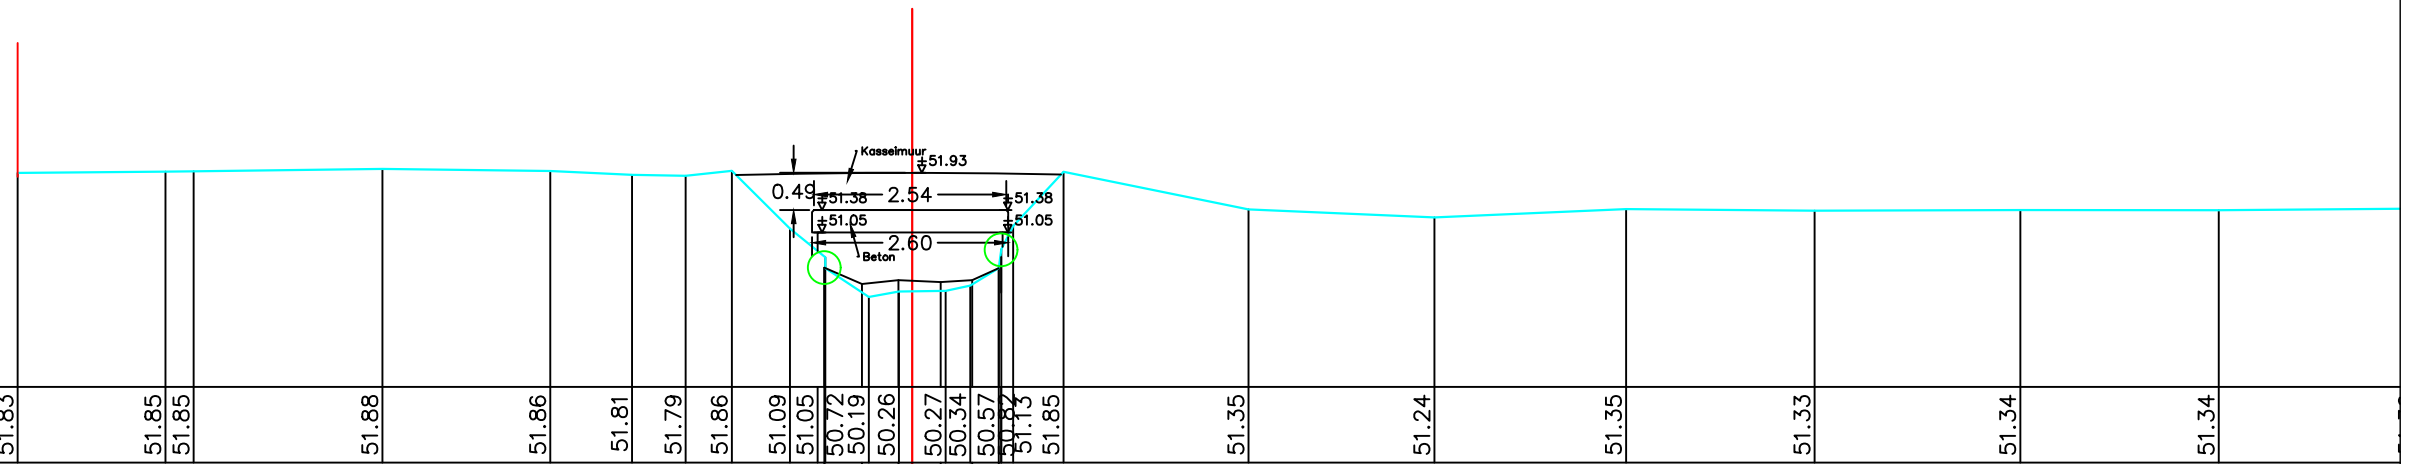

BODEMPEIL	51.83		51.85	51.85		51.88		51.86		51.81	51.79	51.86	51.09	51.05	50.72	50.19	50.26	50.27			51.35		51.24		51.35		51.33		51.34		51.34						
SLIBBODEM														50.58	50.36	50.41	50.41	50.39	50.34																		
CUMULAFSTAND	-11.83		-9.88	-9.50		-7.01		-4.79		-3.71	-3.00	-2.38	-1.62	-1.25	-1.15	-0.57	-0.18	0.44	0.44	0.77	1.14	1.34	2.00		4.45		6.91		9.44		11.94		14.66		17.28		
TUSSENAFSTAND		1.95	0.37		2.50		2.22		1.08	0.71	0.61	0.77	0.37	0.09	0.57	0.40	0.18	0.44	0.33	0.38	0.16	0.67		2.45		2.46		2.53		2.49		2.72		2.62		2.65	

Gemeente Beersel

B1113

Zevenborrebeek

VHAG: 6995

Locatie ataspunt (LB72): X-coördinaat: 145989,3885 Y-coördinaat: 157274,1703

DWARSPROFIELPLAN

Atlaspunt - 027

Datum opmeting: 2001-09-01

Schaal:	1/100
---------	-------

