


LEGENDE

-  = RAND VAN DE OEVERBEGROEIING
-  = VASTE BODEM
-  = SLIBBODEM
-  = AS WATERLOOP
-  = KRUISING GEBOUW
-  = KRUISING AFSLUITING
-  = GEBOUW

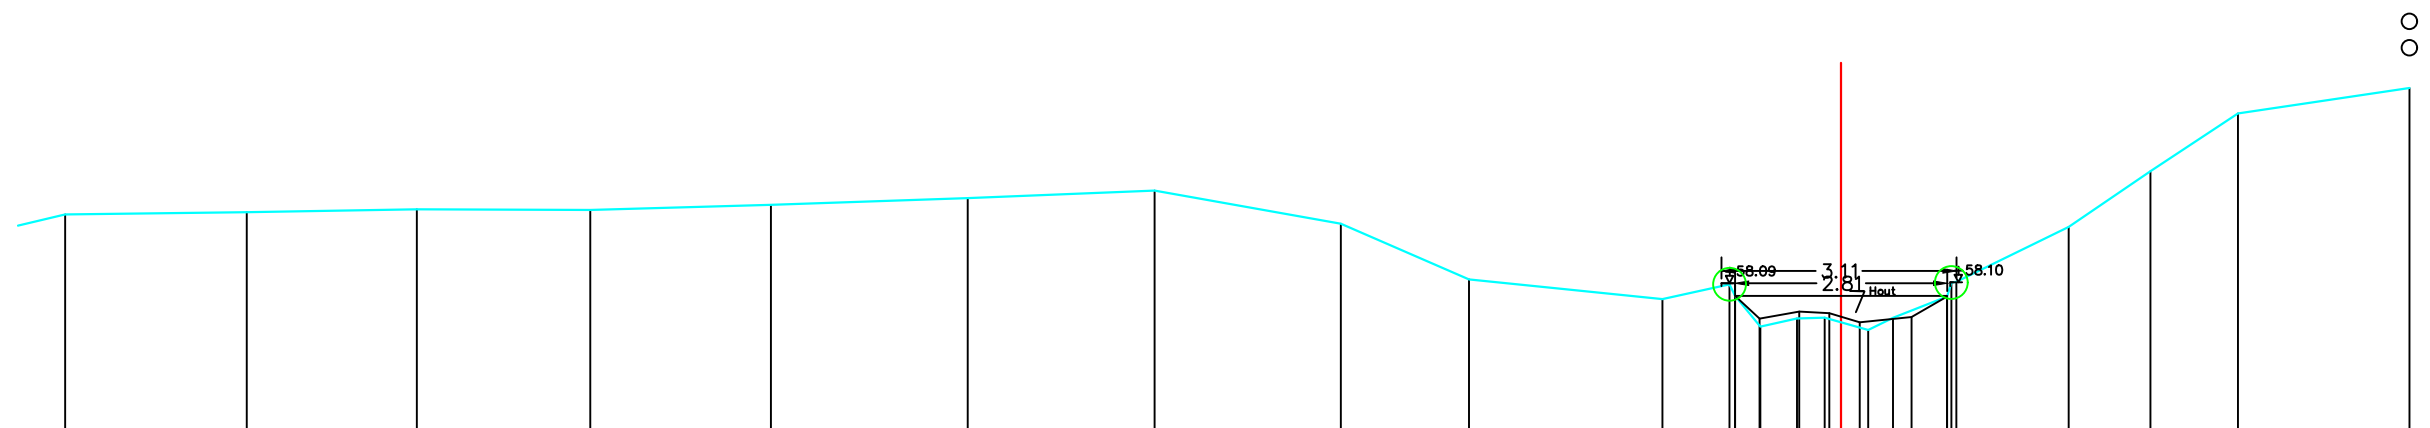

BODEMPEIL	58.99	59.02	59.06	59.05	59.12	59.21	59.31	58.87	58.14	57.88	58.07	57.92	57.51	57.62	57.63	57.47	57.63	57.91	57.93	57.93	58.10	58.10	58.83	59.57	60.33	60.67
SLIBBODEM												57.92	57.62	57.71	57.69	57.63	57.57	57.64	57.91	57.91	58.10					
CUMULAFSTAND	-23.49	-21.09	-18.84	-16.55	-14.16	-11.55	-9.08	-6.62	-4.92	-2.36	-1.47	-1.40	-1.07	-0.58	-0.22	0.00	0.36	0.69	0.83	1.20	1.49	1.53	3.01	4.09	5.25	7.52
TUSSENAFSTAND	2.40	2.25	2.29	2.39	2.60	2.47	2.46	1.70	2.56	0.89	0.97	0.33	0.48	0.37	0.22	0.22	0.36	0.33	0.14	0.48	0.10	0.07	1.48	1.08	1.16	2.27

Gemeente Beersel

B1113

VHAG: 6995

Locatie atlaspunt (LB72):

Zevenborrebeek

DWARSPROFIELPLAN

Atlaspunt - 057

Datum opmeting: 2001-09-01

Schaal: 1/100



VLAAMS-BRABANT