


- LEGENDE
- = RAND VAN DE OEVERBEGROEIING
 - = VASTE BODEM
 - = SLIBBODEM
 - = AS WATERLOOP
 - = KRUISING GEBOUW
 - ⊙ = KRUISING AFSLUITING
 - = GEBOUW

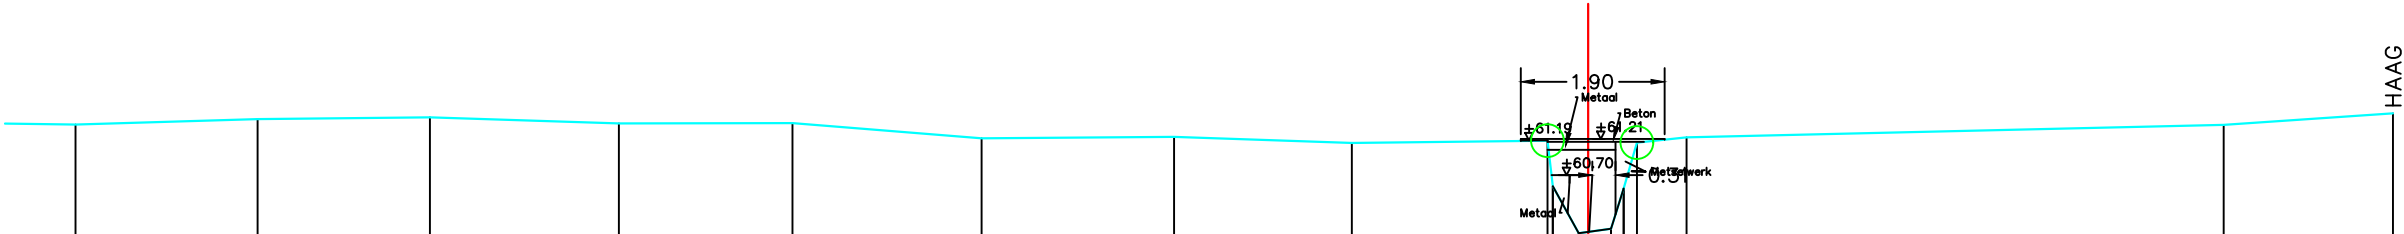

BODEMPEIL	61.40	61.48	61.50	61.42	61.42	61.22	61.24	61.16	61.21	61.19	60.59	60.59	60.03	60.03	60.56	61.17	61.22	61.24	61.40	61.55
SLIBBODEM																				
CUMULAFSTAND	-20.01	-17.60	-15.32	-12.82	-10.53	-8.02	-5.48	-3.13	-0.89	-0.54	-0.47	-0.13	0.30	0.30	0.47	0.65	1.01	1.30	8.41	10.65
TUSSENAFSTAND		2.41	2.28	2.50	2.30	2.50	2.55	2.35	2.24	0.35	0.34	0.30	0.30	0.16	0.16	0.37	0.29	7.11	2.24	

Gemeente Sint-Genesius-Rode

B1113 **Zevenborrebeek**

VHAG: 6995

Locatie atlaspunt (LB72): X-coördinaat: 146742,5079 Y-coördinaat: 157002,3113

DWARSPROFIELPLAN

Atlaspunt - 063
Datum opmeting: 2001-09-01
Schaal: 1/100

