

LEGENDE

○ = RAND VAN DE OEVERBEGROEIING

— = VASTE BODEM


— = SLIBBODEM

= AS WATERLOOP

█ = KRUISING GEBOUW

9 = KRUISING AFSLUITING

= GEBOUW

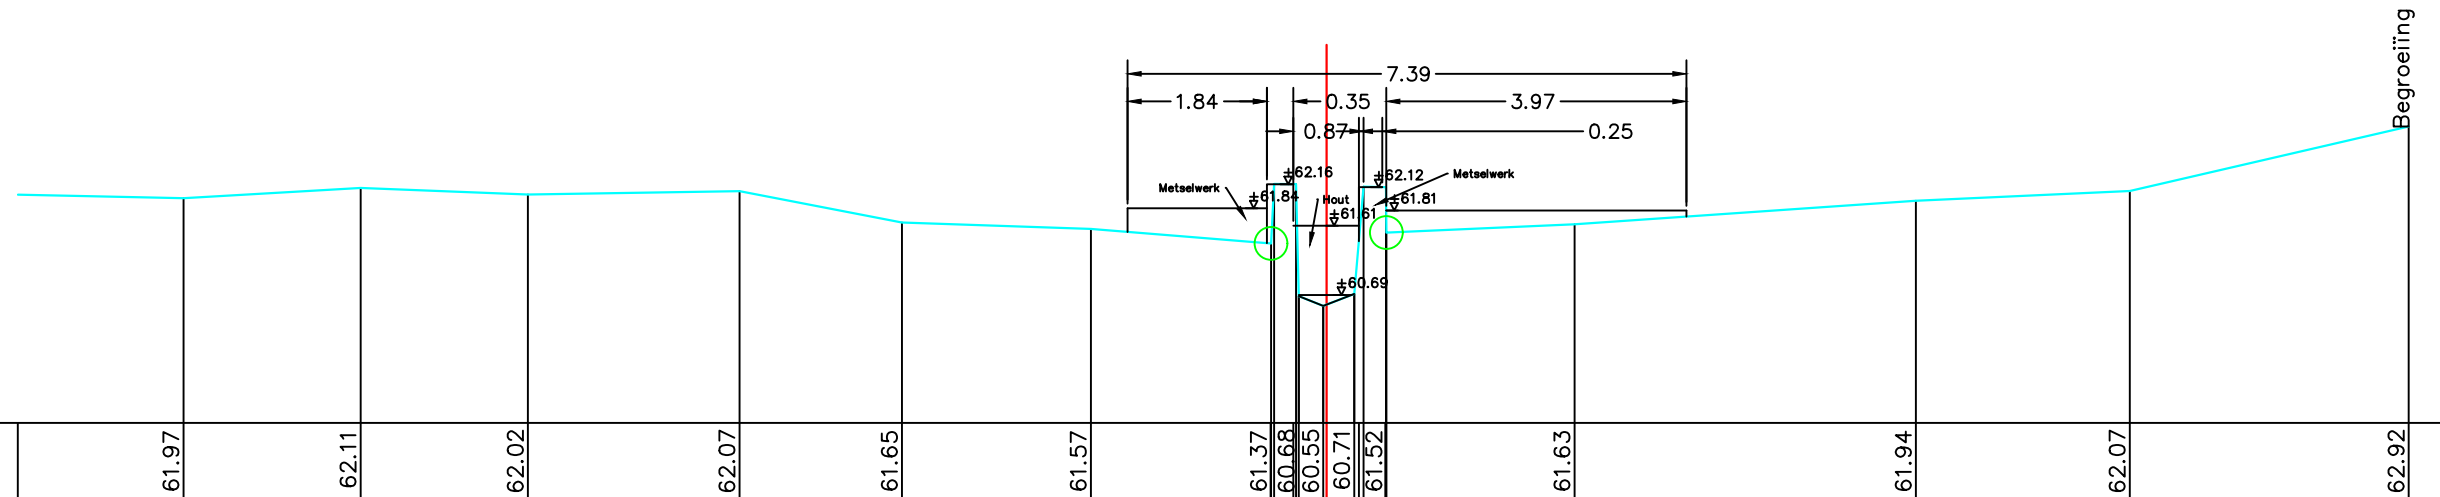

BODEMPEIL	61.97	62.11	62.02	62.07	61.65	61.57	61.37	60.68	60.55	60.71	61.52	61.63	61.94	62.07	62.92
SLIBBODEM															
CUMULAFSTAND	-15.12	-12.78	-10.56	-7.77	-5.62	-3.12	-0.69	0.40	0.32	0.37	0.78	3.28	7.80	10.63	14.32
TUSSENAFSTAND	2.75	2.34	2.21	2.80	2.15	2.50	2.38	0.63	0.32	0.37	0.29	2.49	4.52	2.83	3.69

Gemeente Sint-Genesius-Rode

B1113

Zevenborrebeek

VHAG: 6995

Locatie ataspunt (LB72): X-coördinaat: 146787,4375 Y-coördinaat: 156980,0752

DWARSPROFIELPLAN

Atlaspunt - 066

Datum opmeting: 2001-09-01

Schaal:	1/100
---------	-------

