


LEGENDE

-  = RAND VAN DE OEVERBEGROEIING
-  = VASTE BODEM
-  = SLIBBODEM
-  = AS WATERLOOP
-  = KRUISING GEBOUW
-  = KRUISING AFSLUITING
-  = GEBOUW

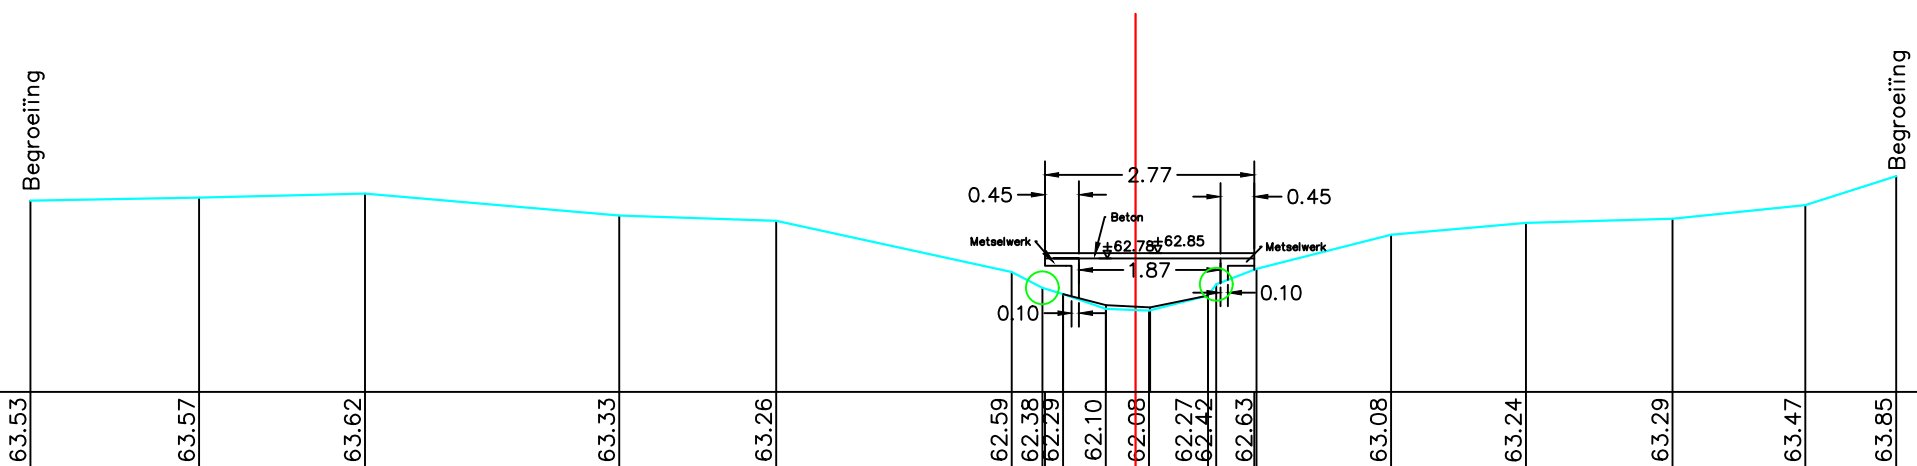

BODEMPEIL	63.53	63.57	63.62	63.33	63.26	62.59	62.38	62.29	62.10	62.08	62.27	62.42	62.63	63.08	63.24	63.29	63.47	63.85
SLIBBODEM							62.29	62.15	62.12	62.12	62.27							
CUMULAFSTAND	-14.62	-12.39	-10.19	-6.83	-4.75	-1.64	-1.23	-0.96	-0.39	0.08	0.96	1.07	1.60	3.38	5.16	7.10	8.86	10.06
TUSSENAFSTAND		2.23	2.19	3.36	2.08	3.12	0.41	0.24	0.57	0.39	0.78	0.11	0.50	1.78	1.78	1.94	1.76	1.20

Gemeente Sint-Genesius-Rode

B1113

Zevenborrebeek

VHAG: 6995

Locatie atlaspunt (LB72): X-coördinaat: 146954,1874 Y-coördinaat: 156965,934

DWARSPROFIELPLAN

Atlaspunt - 072

Datum opmeting: 2001-09-01

Schaal: 1/100

**VLAAMS-
BRABANT**