

LEGENDE

= RAND VAN DE OEVERBEGROEIING

= VASTE BODEM


= SLIBBODEM

= AS WATERLOOP

= KRUISING GEBOUW

= KRUISING AFSLUITING

= GEBOUW

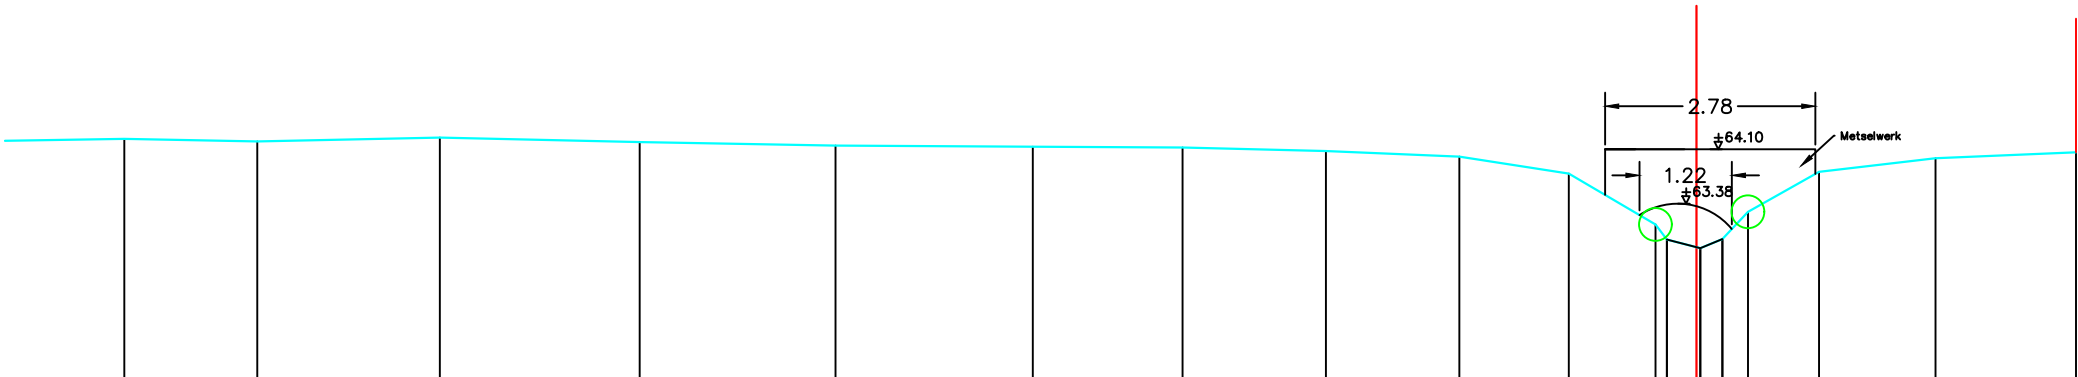

BODEMPEIL	64.24	64.21	64.26	64.20	64.15	64.14	64.13	64.08	64.01	63.78	63.11	62.91	62.80	62.92	63.28	63.80	63.98	64.06
SLIBBODEM																		
CUMULAFSTAND	-20.80	-19.04	-16.62	-13.98	-11.39	-8.78	-6.80	-4.90	-3.14	-1.69	-1.16	-0.54	0.05	0.34	0.68	1.52	3.16	5.02
TUSSENAFSTAND	2.09	1.76	2.41	2.64	2.59	2.61	1.98	1.90	1.77	1.45	0.53	0.62	0.79	0.98	0.34	0.84	1.54	1.86

Gemeente Sint-Genesius-Rode

B1113 **Zevenborrebeek**

VHAG: 6995

Locatie ataspunt (LB72): X-coördinaat: 146995,5553 Y-coördinaat: 156965,0211

DWARSPROFIELPLAN

Ataspunt - 074
Datum opmeting: 2001-09-01
Schaal: 1/100

