


- LEGENDE
- = RAND VAN DE OEVERBEGROEIING
 - = VASTE BODEM
 - = SLIBBODEM
 - = AS WATERLOOP
 - = KRUISING GEBOUW
 - = KRUISING AFSLUITING
 - = GEBOUW

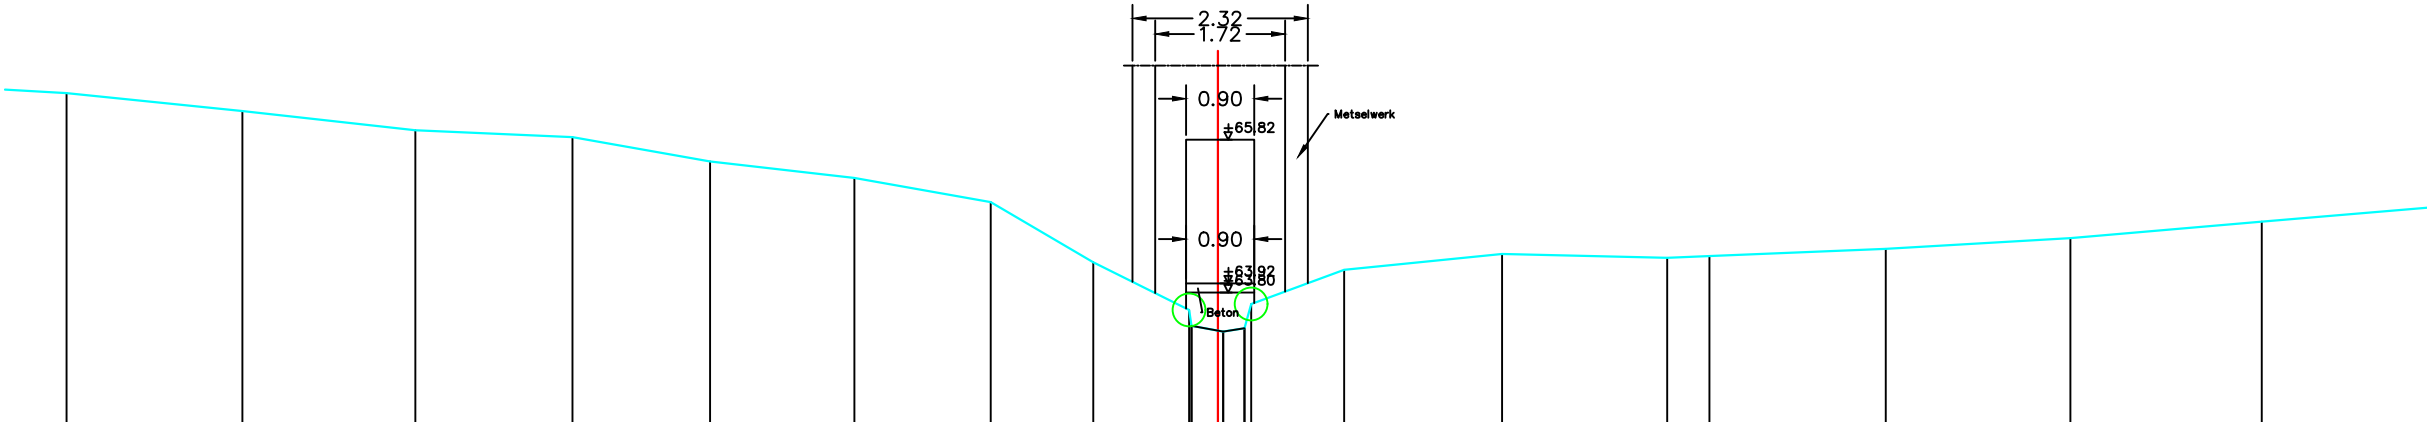

BODEMPEIL	66.44	66.20	65.95	65.86	65.54	65.32	65.00	64.21	63.57	63.36	63.29	63.28	63.33	63.33	63.33	64.11	64.32	64.26	64.29	64.38	64.52	64.74
SLIBBODEM																						
CUMULAFSTAND	-15.23	-12.91	-10.62	-8.54	-6.72	-4.81	-3.01	-1.65	-0.52	-0.36	0.07	0.35	0.35	0.44	0.62	1.67	3.76	5.94	6.50	8.83	11.28	13.81
TUSSENAFSTAND		2.33	2.29	2.08	1.82	1.91	1.80	1.36	1.13	0.69	0.35	0.26	0.26	0.16	1.05	2.09	2.18	0.56	2.33	2.44	2.53	2.49

Gemeente Sint-Genesius-Rode

B1113

Zevenborrebeek

VHAG: 6995

Locatie atlaspunt (LB72): X-coördinaat: 147013,2436 Y-coördinaat: 156950,824

DWARSPROFIELPLAN

Atlaspunt - 076
Datum opmeting: 2001-09-01
Schaal: 1/100

