



Legende

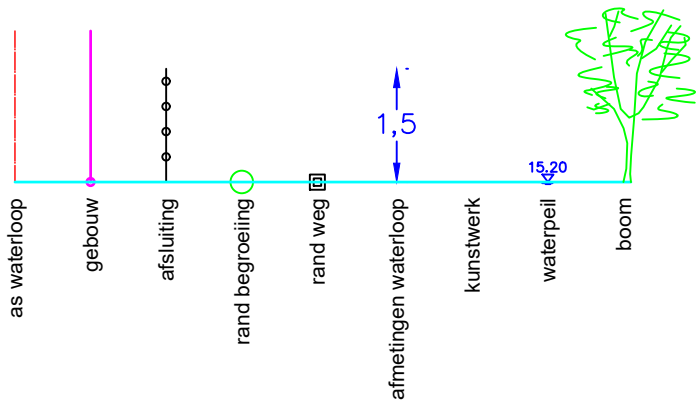

2 P.K. 0.02221

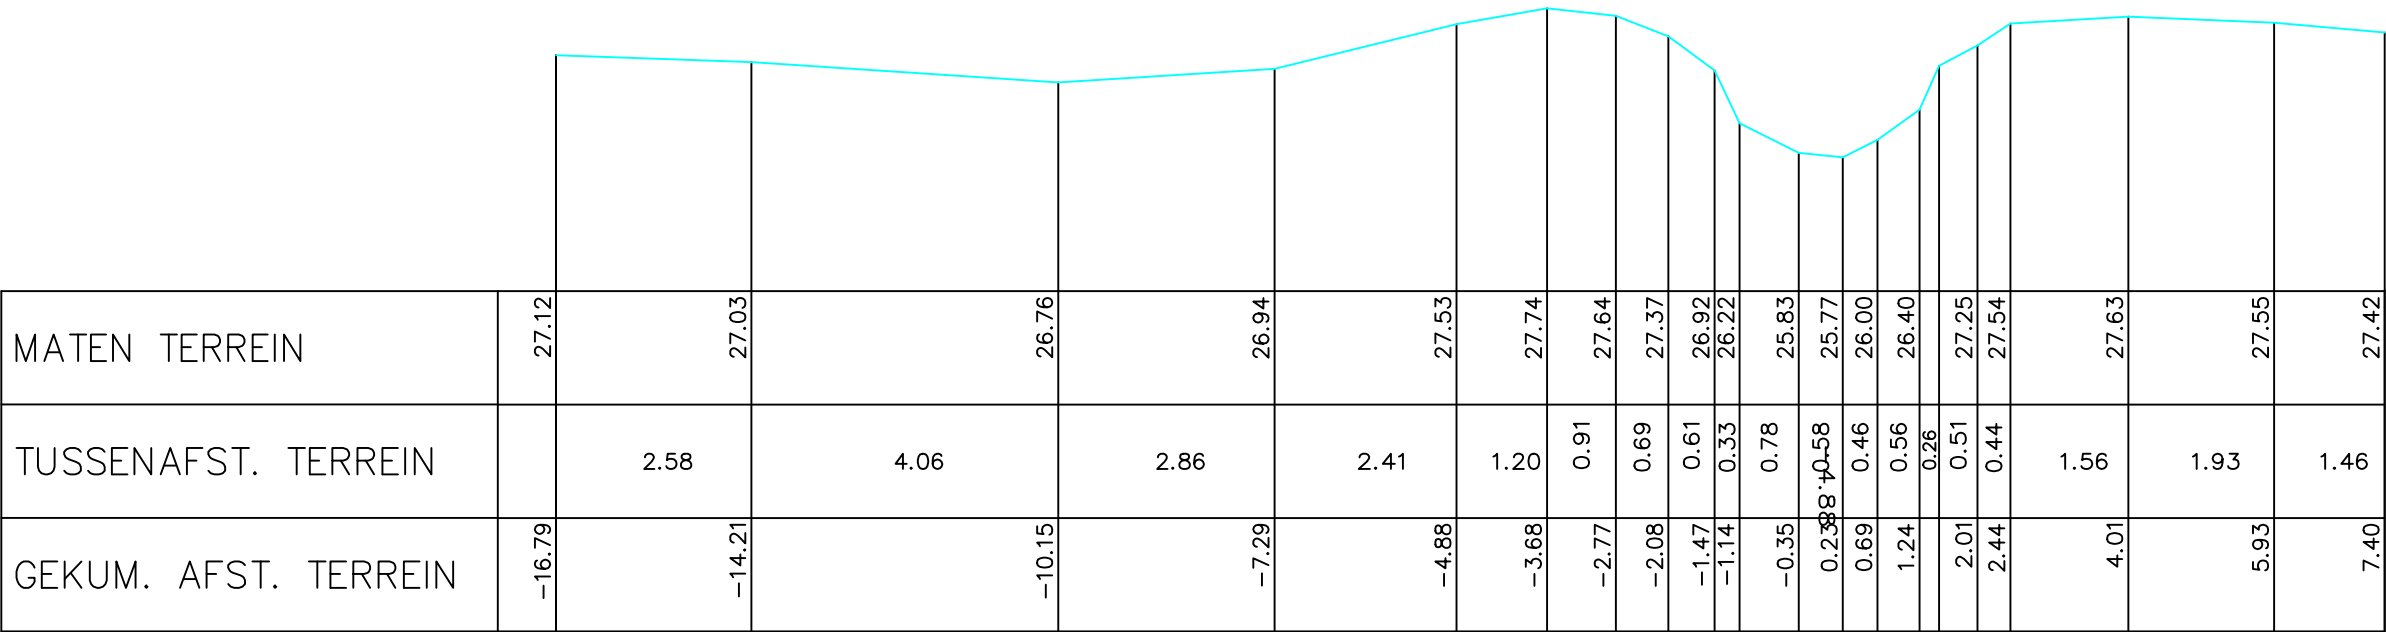

MATEN TERREIN	27.12	27.03	26.76	26.94	27.53	27.74	27.64	27.37	26.92	26.22	25.83	25.77	26.00	26.40	27.25	27.54	27.63	27.55	27.42	
TUSSENAFST. TERREIN		2.58	4.06	2.86	2.41	1.20	0.91	0.69	0.61	0.33	0.78	0.58	0.46	0.56	0.26	0.51	0.44	1.56	1.93	1.46
GEKUM. AFST. TERREIN	-16.79	-14.21	-10.15	-7.29	-4.88	-3.68	-2.77	-2.08	-1.47	-1.14	-0.35	0.23	0.69	1.24	2.01	2.44	4.01	5.93	7.40	

Gemeente Dilbeek

B5111 **Zierbeek**

VHAG: 6200

Locatie atlaspunt (LB72): X-coördinaat: 138806,5424 Y-coördinaat: 173145,8212

DWARSPROFIELPLAN

Atlaspunt - 002
Datum opmeting: 1/03/1998
Schaal: 1/100

