


Legende

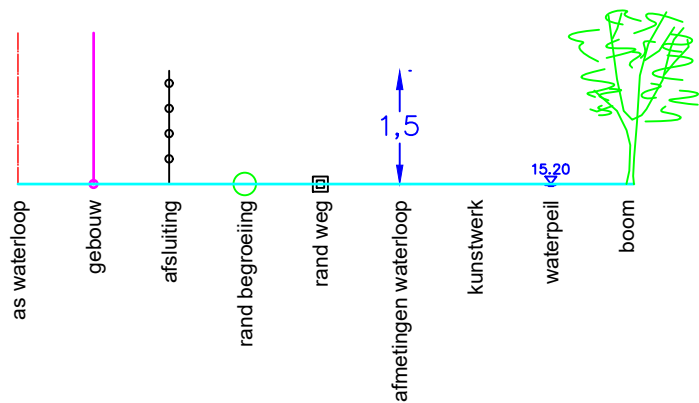

3 P.K. 0.06803

MATEN TERREIN	26.94	26.90	27.10	27.33	27.53	27.60	27.40	27.05	26.25	25.99	26.13	26.17	26.32	26.75	27.01	27.08	27.50	27.55	27.51	27.44	27.33	27.28	27.39
TUSSENAFST. TERREIN		1.83	3.35	1.65	1.24	1.93	0.44	0.65	0.36	0.69	0.69	0.95	0.55	0.31	0.61	1.19	1.38	0.90	1.86	2.28	2.05	2.38	2.19
GEKUM. AFST. TERREIN	-12.84	-11.02	-7.67	-6.02	-4.78	-2.85	-2.41	-1.77	-1.40	-0.72	-0.03	0.92	1.47	1.78	2.39	3.58	4.97	5.87	7.73	10.01	12.06	14.44	16.63

Gemeente Dilbeek

B5111

Zierbeek

VHAG: 6200

Locatie atlaspunt (LB72): X-coördinaat: 138838,2853 Y-coördinaat: 173118,566

DWARSPROFIELPLAN

Atlaspunt - 003
Datum opmeting: 1/03/1998
Schaal: 1/100

