


Legende

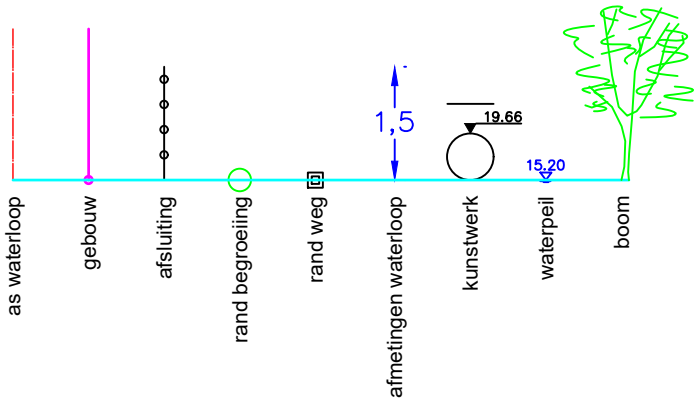

AS_BEEK
6554/481

BODEMPEIL	27.37	27.65	27.76	27.81	27.70	27.35	26.72	26.01	25.15	25.22	25.44	25.78	26.50	27.30	27.61	27.75	27.81	27.67	27.64	
SLIBBODEM									25.60	25.58	25.55									
CUMULAFSTAND	0.00	4.47	9.22	12.03	13.21	13.86	14.16	14.58	15.22	15.84	15.96	16.58	16.93	17.53	18.26	18.91	20.09	22.79	26.24	30.40
TUSSENAFSTAND		4.47	4.75	2.81	1.18	0.65	0.30	0.42	0.64	0.62	0.62	0.35	0.60	0.73	0.65	1.18	2.70	3.45	4.16	2.5

Gemeente Halle_Sint-Pieters-Leeuw

B1017 **Zuunbeek**

VHAG: 6554

Locatie atlaspunt (LB72): X-coördinaat: 138266,0976 Y-coördinaat: 162739,6061

DWARSPROFIELPLAN

Atlaspunt - 320
Datum opmeting: 1/05/2000
Schaal: 1/100

