


Legende

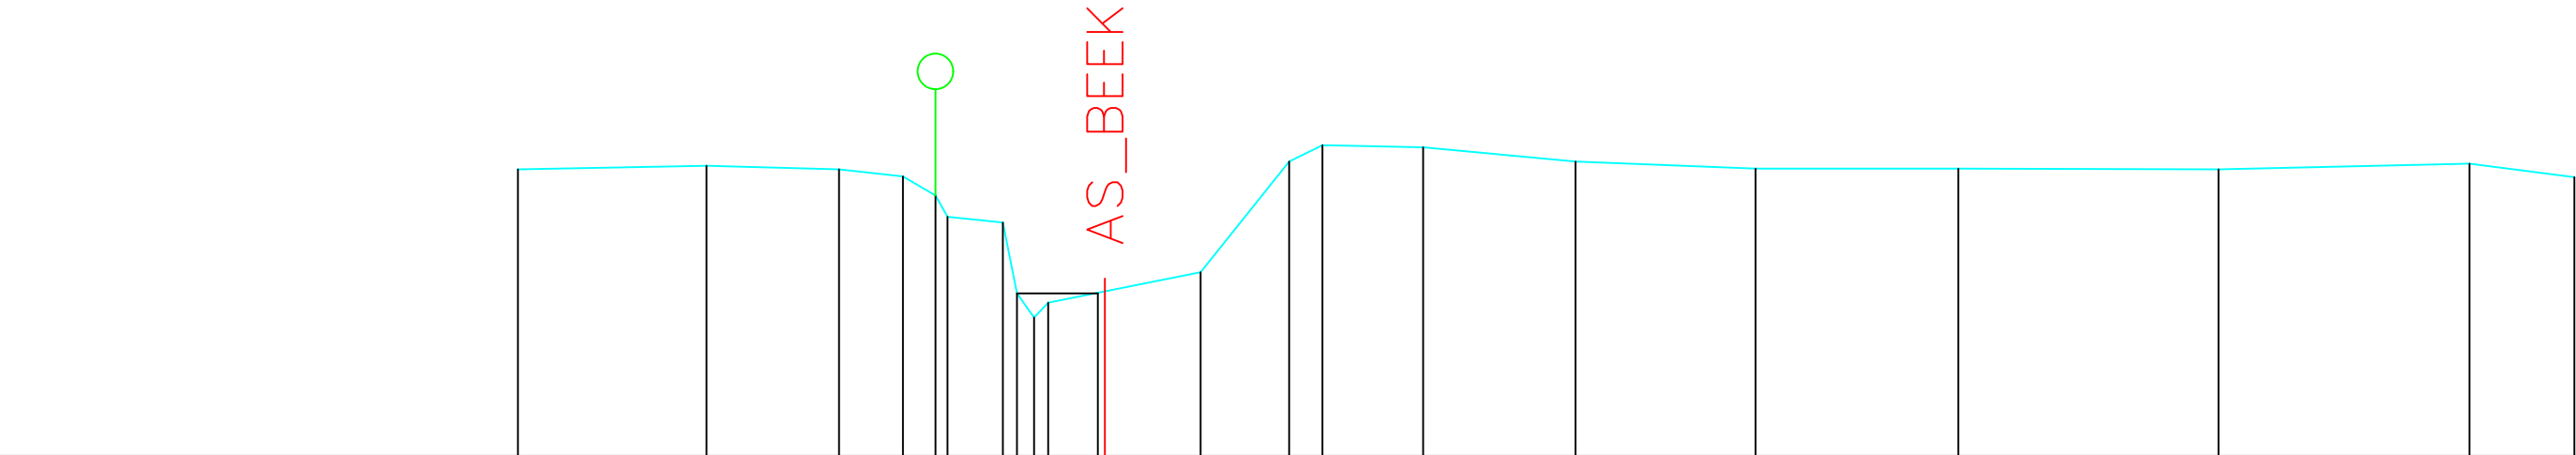

BODEMPEIL	28.04	28.09	28.04	27.94	27.67	27.37	27.29	26.16	26.59	28.15	28.38	28.35	28.15	28.05	28.05	28.04	28.12	27.93
SLIBBODEM								26.29										
CUMULAFSTAND	0.00	2.66	4.53	5.43	5.89	6.06	6.84	7.48	8.28	9.63	10.88	11.35	12.77	14.92	17.46	20.32	23.99	27.53
TUSSENAFSTAND		2.66	1.87	0.90	0.46	0.78		0.80	1.35	1.25	0.47	1.42	2.15	2.54	2.86	3.67	3.54	1.48

Gemeente Halle_Sint-Pieters-Leeuw

B1017 **Zuunbeek**

VHAG: 6554

Locatie atlaspunt (LB72): X-coördinaat: 138064,8413 Y-coördinaat: 162539,9323

DWARSPROFIELPLAN

Atlaspunt - 328
Datum opmeting: 1/05/2000
Schaal: 1/100

