


Legende

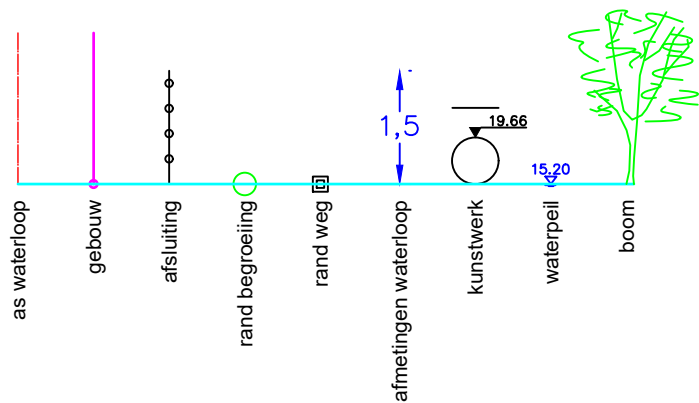

AS_BEEK

6554/511

BODEMPEIL	28.44	28.44	28.29	28.01	27.46	27.38	26.09	26.20	26.47	26.76	27.05	28.29	28.48	28.49	28.53	28.34	28.39	28.49	28.86
SLIBBODEM						26.48	26.39	26.46	26.53										
CUMULAFSTAND	8.82	13.58	17.85	18.80	19.32	19.46	20.29	21.07	21.29	21.96	22.44	23.04	23.62	23.90	24.72	26.51	27.82	29.73	31.54
TUSSENAFSTAND	4.42	4.76	4.27	0.95	0.52	0.83	0.78	0.67	0.48	0.60	0.58	0.28	0.82	1.79	1.31	1.91	1.81	4.45	2.3

Gemeente Halle_Sint-Pieters-Leeuw

B1017 Zuunbeek

VHAG: 6554

Locatie atlaspunt (LB72): X-coördinaat: 137883,7427 Y-coördinaat: 162430,4589

DWARSPROFIELPLAN

Atlaspunt - 333
Datum opmeting: 1/05/2000
Schaal: 1/100

