


Legende

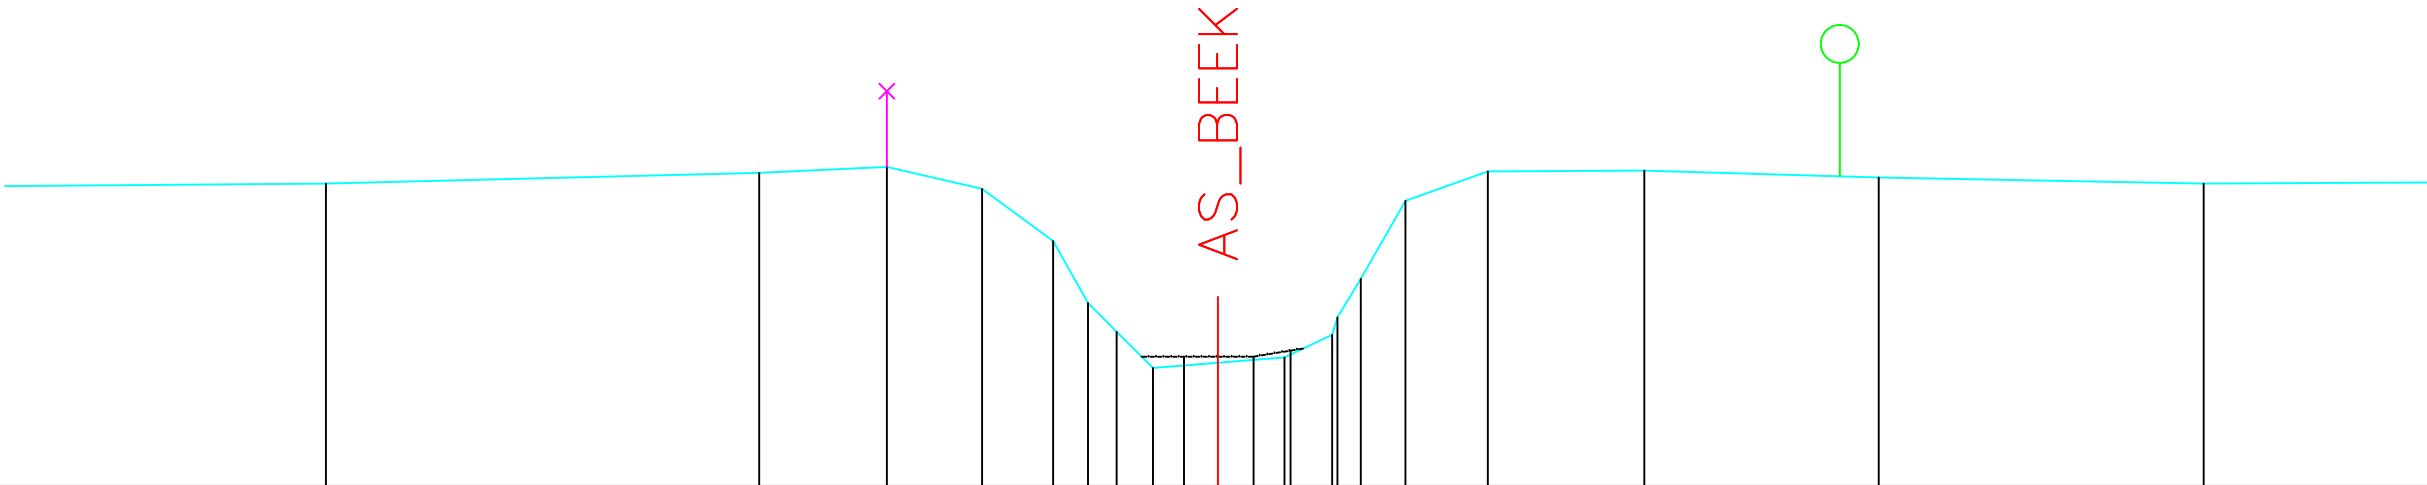

BODEMPEIL	29.00	29.14	29.22	28.93	28.24	27.42	27.04	26.56	26.71	26.71	26.79	27.00	27.74	28.77	29.16	29.17	29.08	29.00
SLIBBODEM									26.71	26.71	26.79							
CUMULAFSTAND	12.31	18.04	19.73	20.99	21.93	22.39	22.77	23.25	24.11	24.99	25.62	26.00	26.59	27.68	29.75	32.85	37.15	
TUSSENAFSTAND	6.25	5.73	1.69	1.26	0.94	0.46	0.38	0.48	0.86	0.88	0.63	0.31	0.59	1.09	2.07	3.10	4.30	4.11

Gemeente Halle_Sint-Pieters-Leeuw

B1017 **Zuunbeek**

VHAG: 6554

Locatie atlaspunt (LB72): X-coördinaat: 137407,4943 Y-coördinaat: 162185,4659

DWARSPROFIELPLAN

Atlaspunt - 348
Datum opmeting: 1/05/2000
Schaal: 1/100

