


Legende

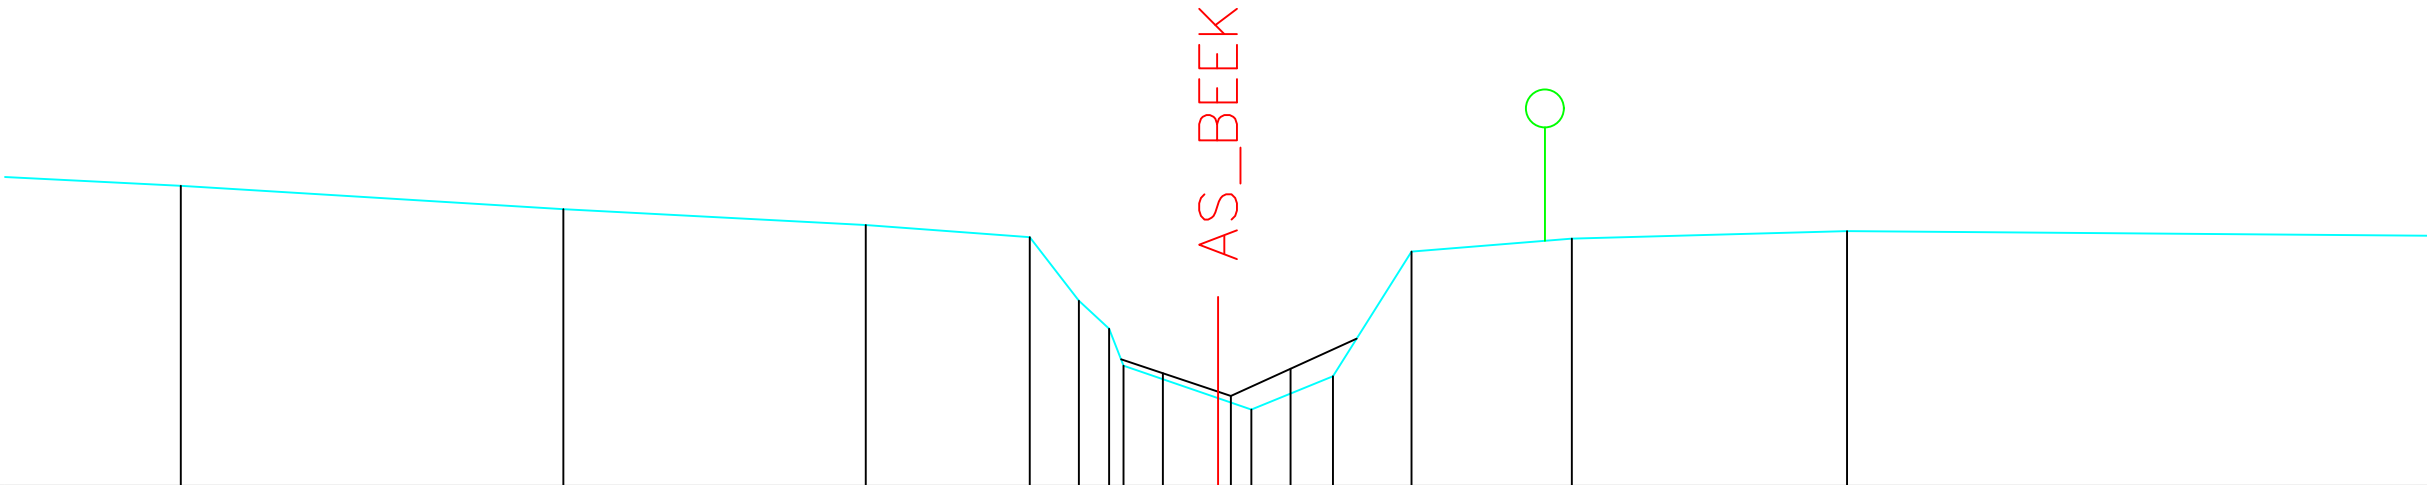

BODEMPEIL	29.97	29.66	29.45	29.29	28.45	28.08	27.59	27.01	27.45	29.10	29.27	29.37
SLIBBODEM							27.49	27.19	27.55			
CUMULAFSTAND	5.58	10.64	14.64	16.81	17.46	17.86	18.05	19.30	19.74	20.82	21.86	23.98
TUSSENAFSTAND		5.06	4.00	2.17	0.65	0.40	1.25	0.44	1.08	1.04	2.12	3.64

Gemeente Pepingen_Sint-Pieters-Leeuw

B1017 **Zuunbeek**

VHAG: 6554

Locatie atlaspunt (LB72): X-coördinaat: 137099,874 Y-coördinaat: 162064,2687

DWARSPROFIELPLAN

Atlaspunt - 359
Datum opmeting: 1/05/2000
Schaal: 1/100

