


Legende

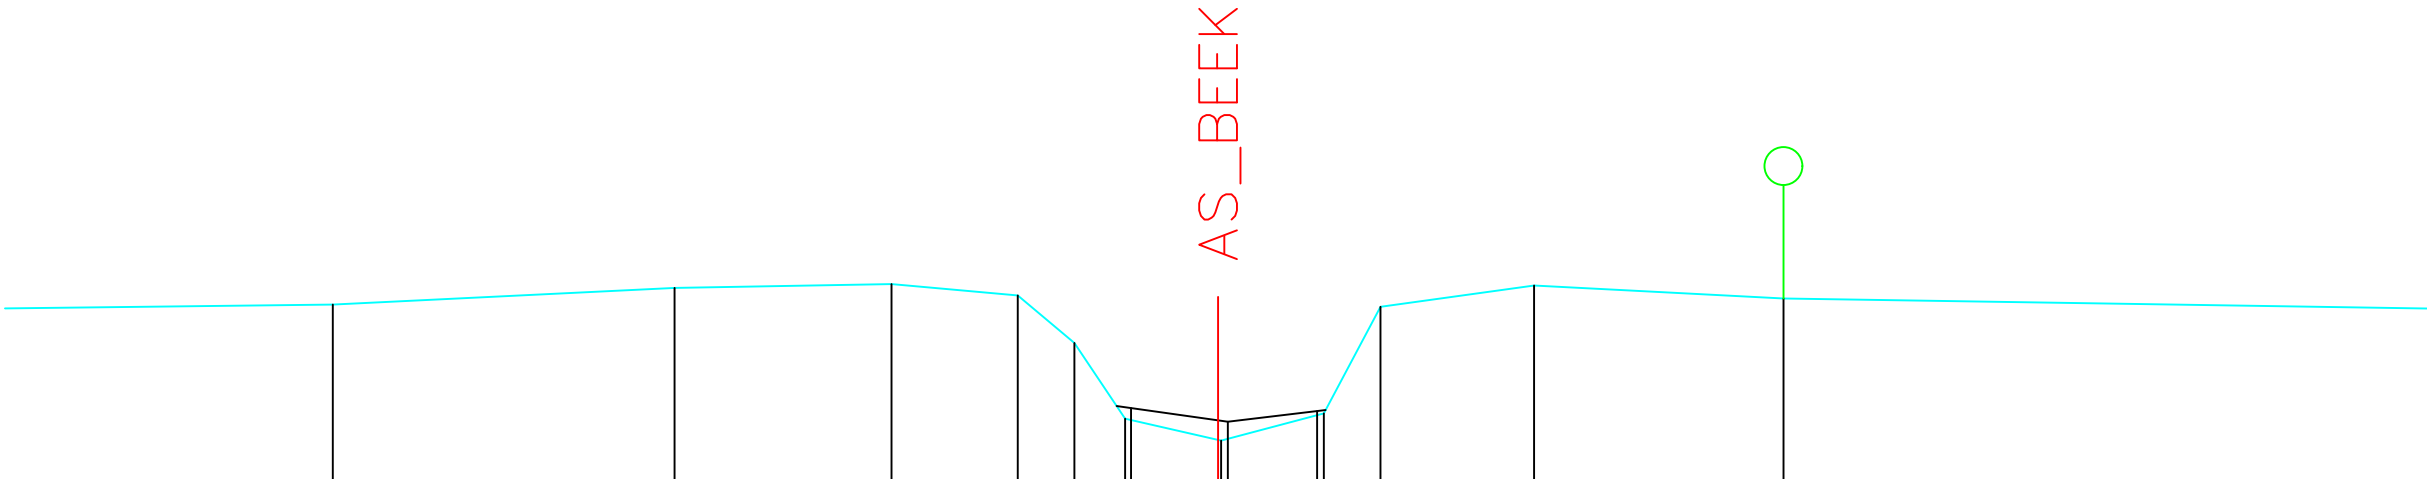

BODEMPEIL	29.40	29.62	29.67	29.52	28.89	27.89	27.60	27.96	29.37	29.65	29.48	
SLIBBODEM	28.03						27.85	27.99				
CUMULAFSTAND	17.79	22.31	25.18	26.85	27.60	28.27	29.50	30.90	31.65	33.68	36.98	
TUSSENAFSTAND	5.04	4.52	2.87	1.67	0.75	0.67	1.23	1.36	0.75	2.03	3.30	12.85

Gemeente Pepingen_Sint-Pieters-Leeuw

B1017 **Zuunbeek**

VHAG: 6554

Locatie atlaspunt (LB72): X-coördinaat: 136884,498 Y-coördinaat: 162061,7498

DWARSPROFIELPLAN

Atlaspunt - 366
Datum opmeting: 1/05/2000
Schaal: 1/100

