


Legende

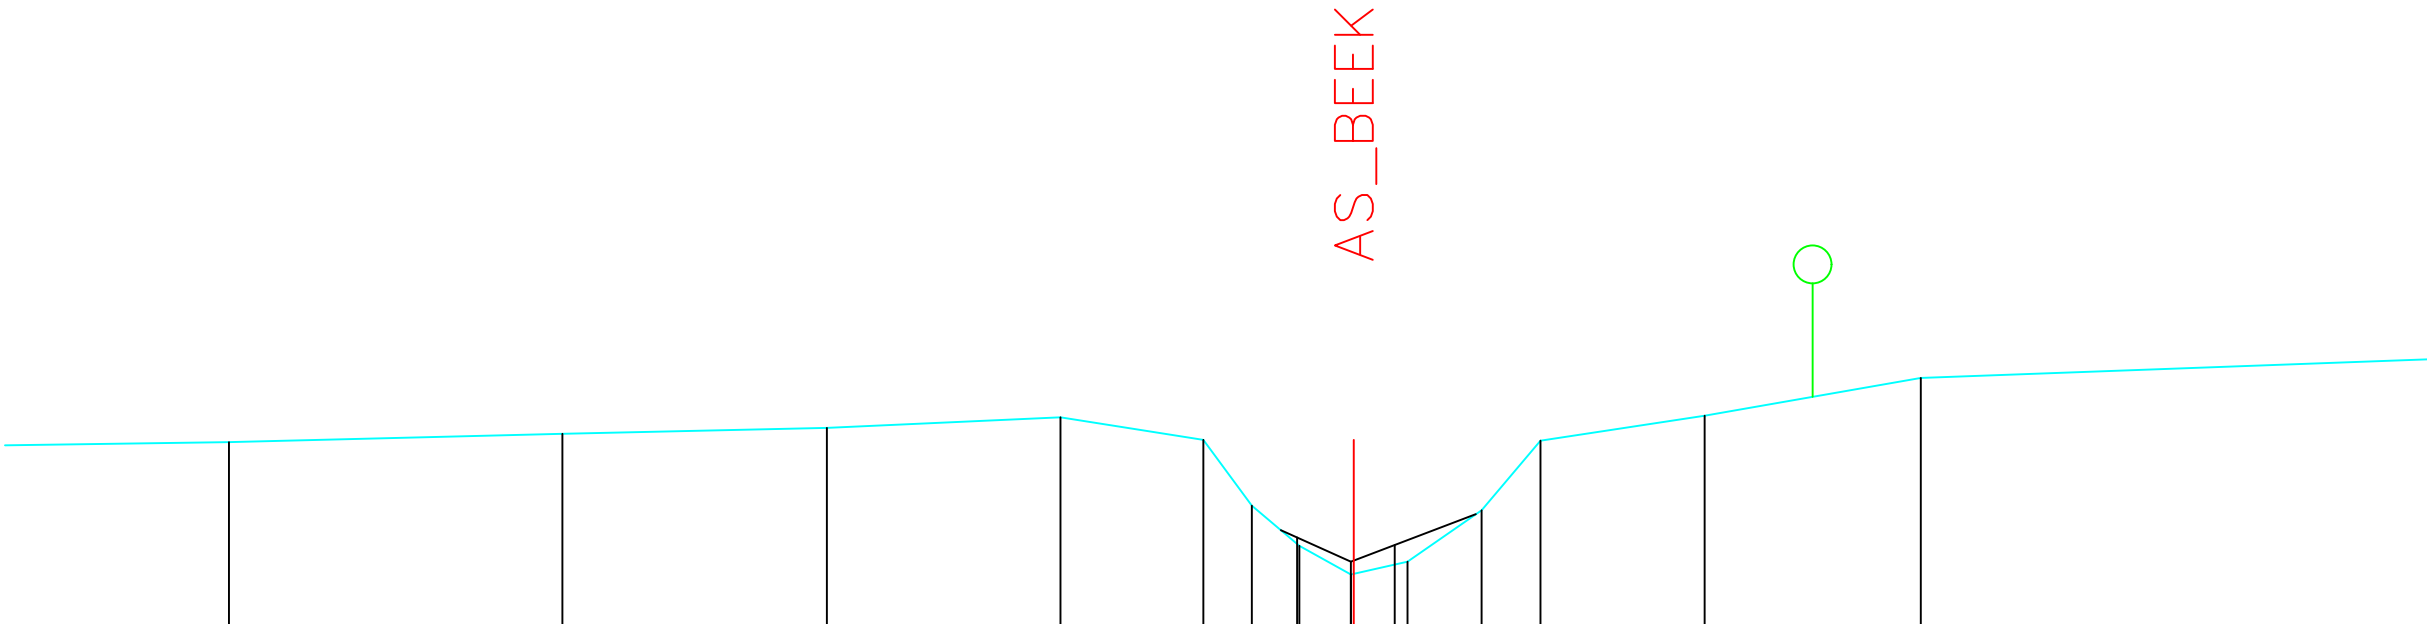

BODEMPEIL	29.47	29.58	29.66	29.80	29.50	28.63	28.10	27.72	27.89	28.57	29.49	29.82	30.32	
SLIBBODEM							28.21	27.89	28.11					
CUMULAFSTAND	3.60	8.01	11.51	14.60	16.49	17.13	17.76	18.44	18.48	19.19	20.17	20.95	23.12	25.98
TUSSENAFSTAND	3.60	4.41	3.50	3.09	1.89	0.64	0.63	0.68	0.71	0.98	0.78	2.17	2.86	7.10

Gemeente Pepingen_Sint-Pieters-Leeuw

B1017 **Zuunbeek**

VHAG: 6554

Locatie atlaspunt (LB72): X-coördinaat: 136795,4831 Y-coördinaat: 162049,6689

DWARSPROFIELPLAN

Atlaspunt - 368
Datum opmeting: 1/05/2000
Schaal: 1/100

