


Legende

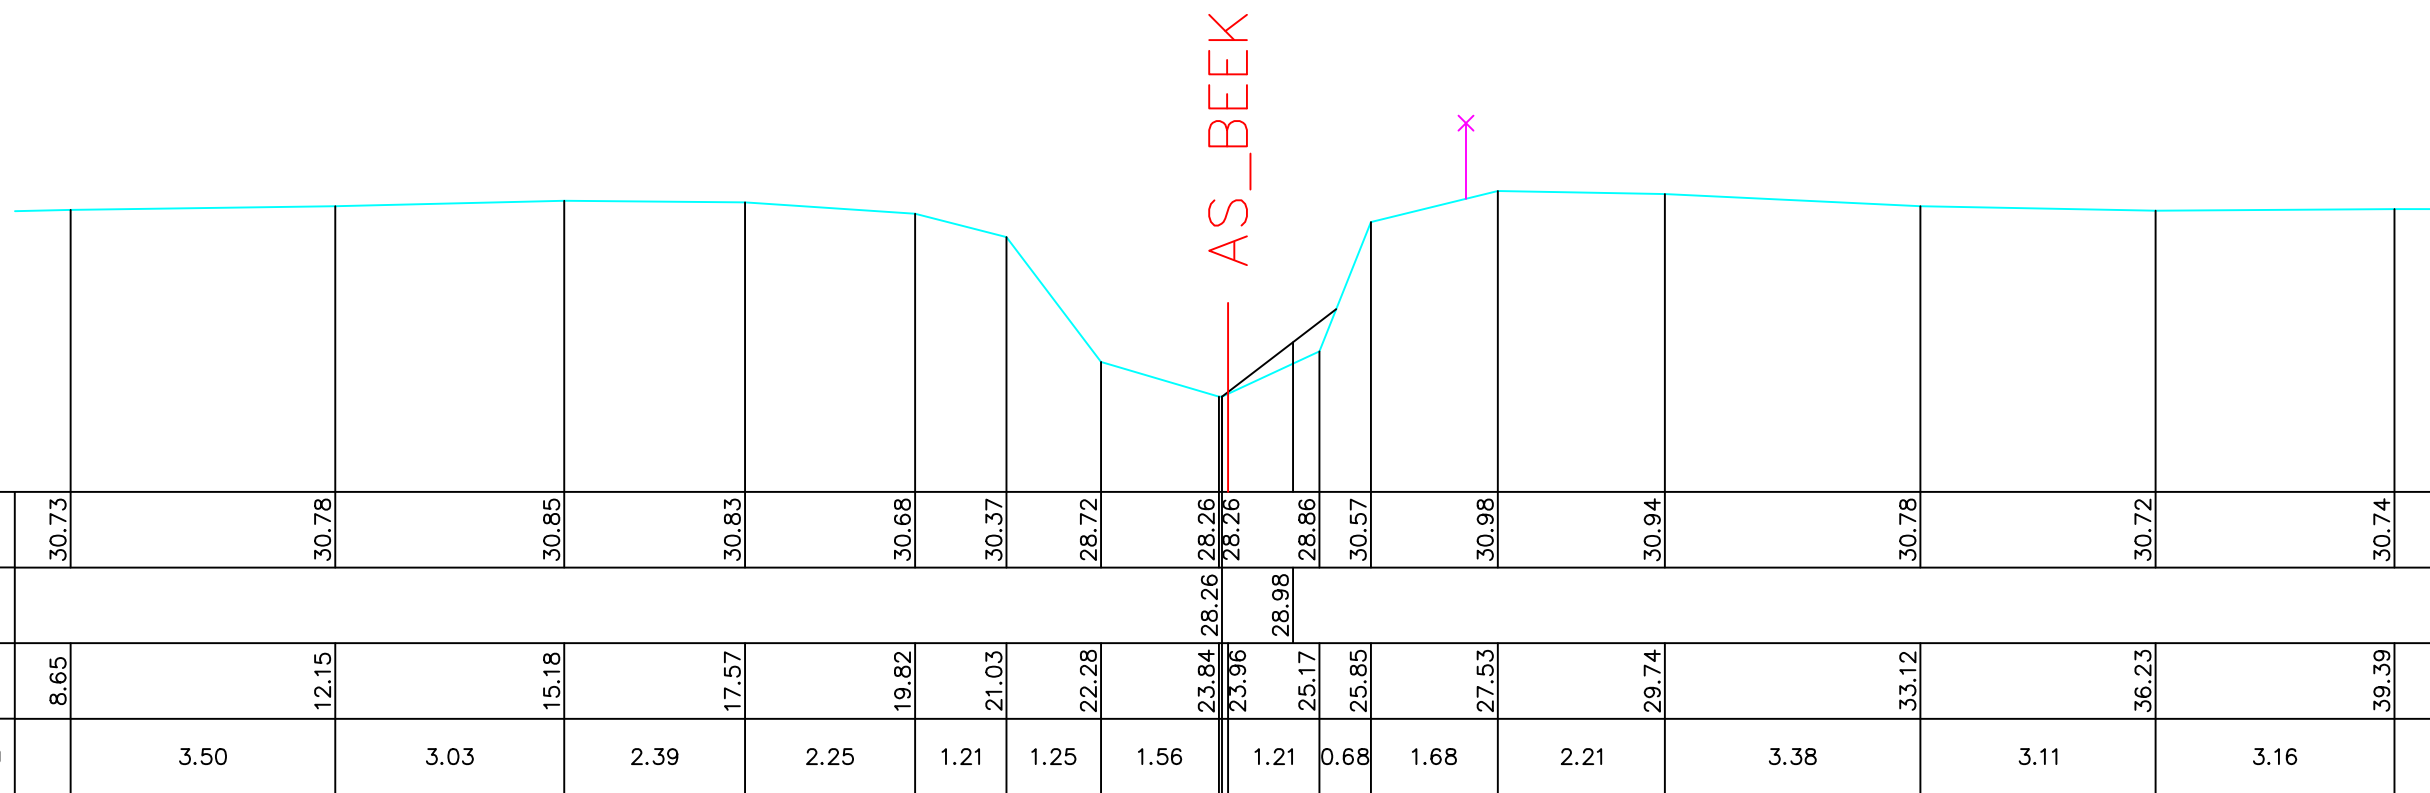

BODEMPEIL	30.73	30.78	30.85	30.83	30.68	30.37	28.72	28.26	28.26	28.86	30.57	30.98	30.94	30.78	30.72	30.74
SLIBBODEM									28.26	28.98						
CUMULAFSTAND	8.65	12.15	15.18	17.57	19.82	21.03	22.28	23.84	23.96	25.17	25.85	27.53	29.74	33.12	36.23	39.39
TUSSENAFSTAND		3.50	3.03	2.39	2.25	1.21	1.25	1.56	1.21	0.68	1.68	2.21	3.38	3.11	3.16	

Gemeente Pepingen

B1017

Zuunbeek

VHAG: 6554

Locatie ataspunt (LB72): X-coördinaat: 136073,4621 Y-coördinaat: 161723,9502

DWARSPROFIELPLAN

Atlaspunt - 389

Datum opmeting: 1/05/2000

Schaal:	1/100
---------	-------

**VLAAMS-
BRABANT**