


Legende

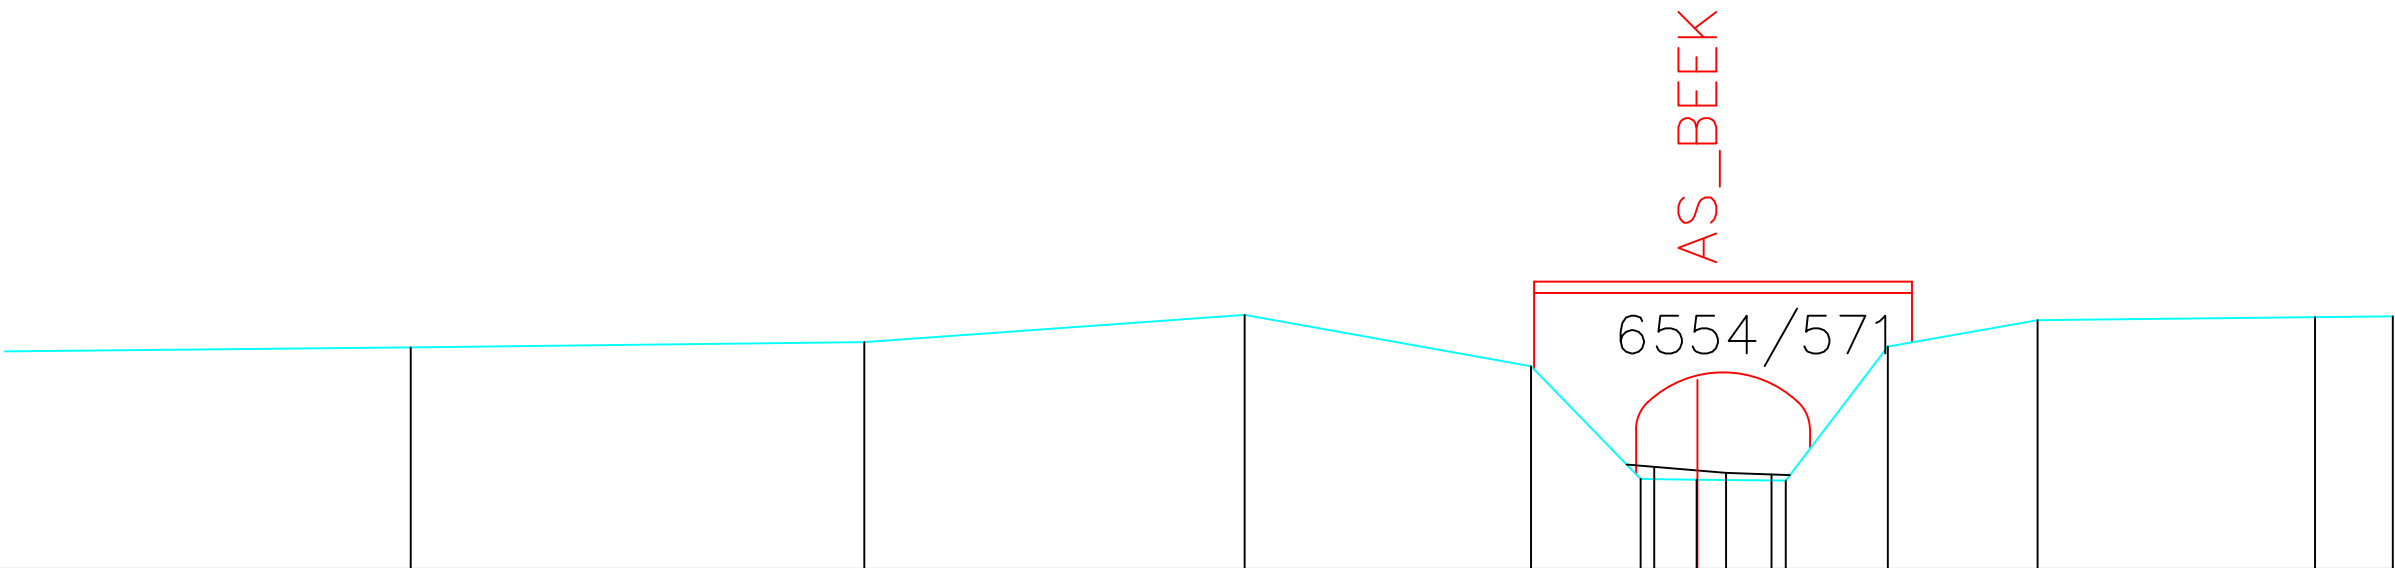

BODEMPEIL	30.93	31.00	31.36	30.68	29.19	29.18	29.17	30.94	31.29	31.33	31.34	
SLIBBODEM					29.35	29.27	29.25					
CUMULAFSTAND	6.00	12.00	17.03	20.82	22.27	23.01	23.02	24.19	25.54	27.52	31.19	32.22
TUSSENAFSTAND	6.00	6.00	5.03	3.79	1.45	0.74	1.17	1.35	1.98	3.67	1.03	

Gemeente Pepingen

B1017 **Zuunbeek**

VHAG: 6554

Locatie atlaspunt (LB72): X-coördinaat: 135995,5603 Y-coördinaat: 161689,6368

DWARSPROFIELPLAN

Atlaspunt - 391
Datum opmeting: 1/05/2000
Schaal: 1/100

