


Legende

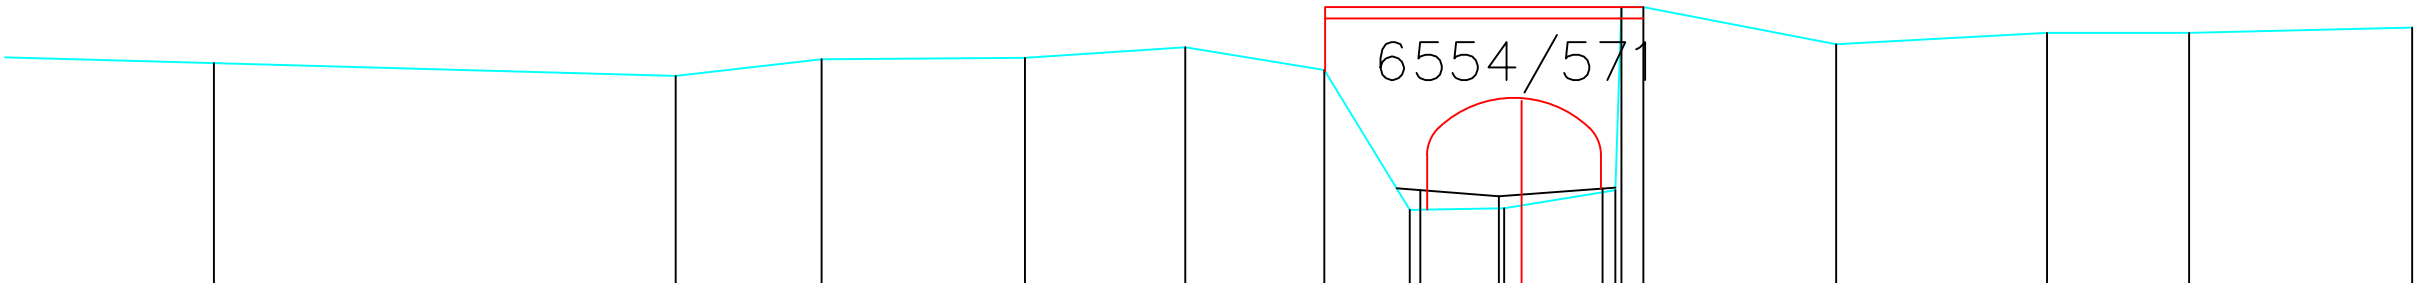

BODEMPEIL	31.00		30.83	31.05	31.07	31.21	30.91	29.06	29.08	29.32	31.74	31.74	31.25		31.40	31.40	31.47
SLIBBODEM								29.32	29.24	29.34							
CUMULAFSTAND	6.11		12.22	14.15	16.84	18.96	20.80	21.93	23.18	23.41	24.65	24.73	25.02	27.57	30.36	32.24	35.19
TUSSENAFSTAND		6.11		1.93	2.69	2.12	1.84	1.13	1.25	0.23	1.24	0.29	2.55	2.79	1.88	2.95	

Gemeente Pepingen

B1017 **Zuunbeek**

VHAG: 6554

Locatie atlaspunt (LB72): X-coördinaat: 135989,4675 Y-coördinaat: 161687,1417

DWARSPROFIELPLAN

Atlaspunt - 392
Datum opmeting: 1/05/2000
Schaal: 1/100

