


Legende

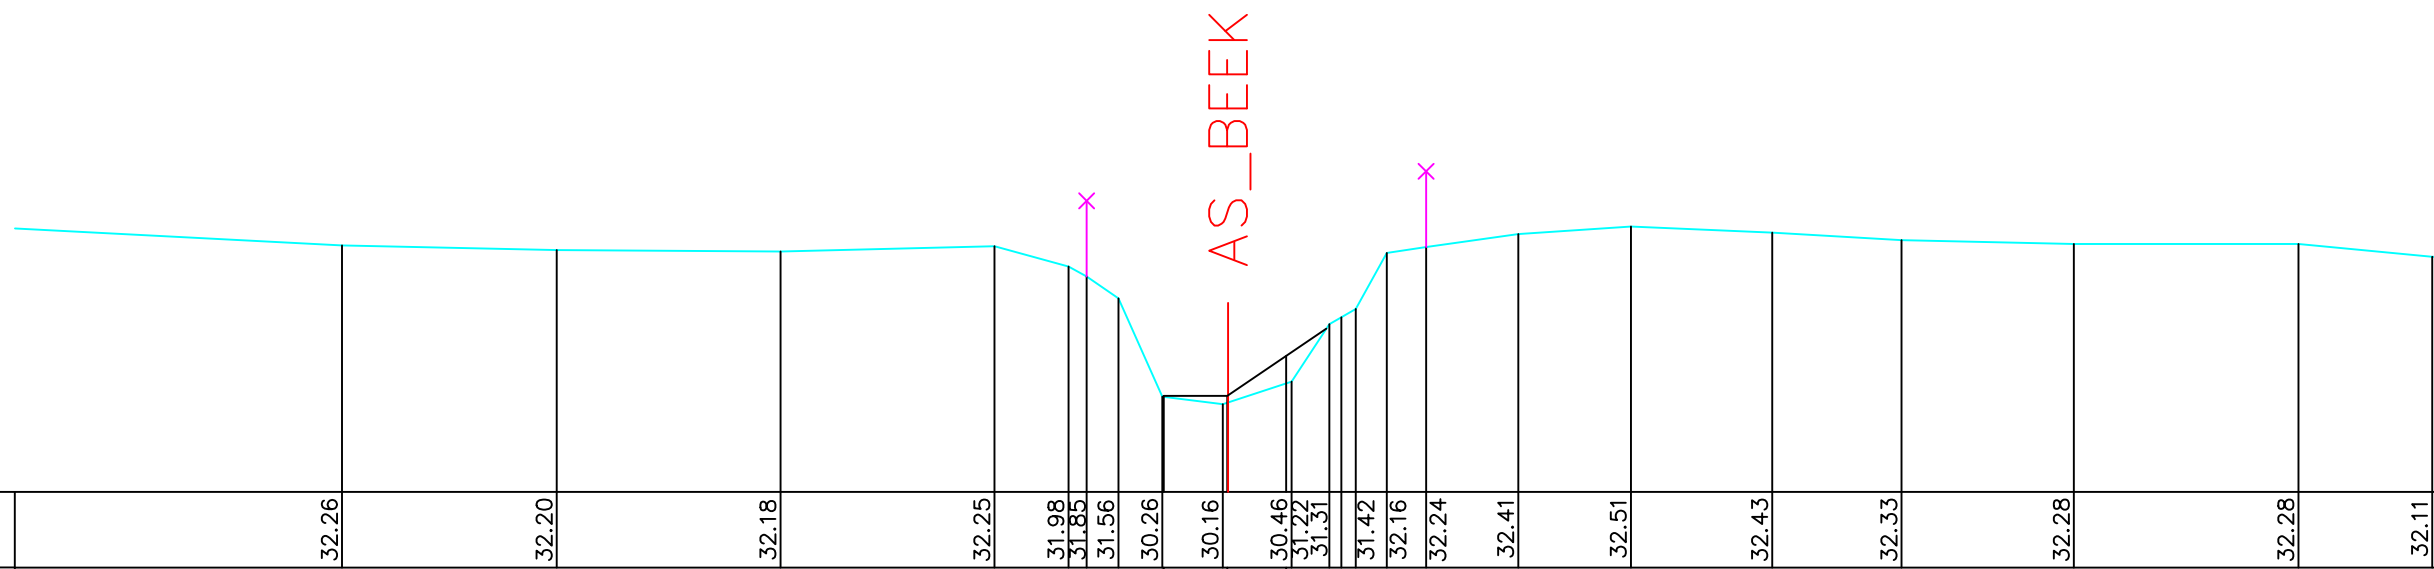

BODEMPEIL	32.26	32.20	32.18	32.25	31.98	31.85	31.56	30.26	30.16	30.46	31.22	31.31	31.42	32.16	32.24	32.41	32.51	32.43	32.33	32.28	32.28	32.11	
SLIBBODEM								30.27	30.27	30.80													
CUMULAFSTAND	7.37	10.21	13.17	16.00	16.98	17.22	17.64	18.22	19.02	19.09	19.93	20.43	20.58	20.78	21.19	21.71	22.93	24.42	26.29	28.00	30.28	33.25	35.02
TUSSENAFSTAND	4.41	2.84	2.96	2.83	0.98	0.24	0.42	0.58	0.80	0.07	0.84	0.50	0.16	0.19	0.41	0.52	1.22	1.49	1.87	1.71	2.28	2.97	1.77

Gemeente Pepingen

B1017

Zuunbeek

VHAG: 6554

Locatie atlaspunt (LB72):

X-coördinaat: 135111,8349 Y-coördinaat: 161468,7948

DWARSPROFIELPLAN

Atlaspunt - 419

Datum opmeting: 1/05/2000

Schaal:

1/100

**VLAAMS-
BRABANT**